

SCIOTO LAND SURVEYING SERVICE



84 NORTH SANDUSKY STREET • DELAWARE, OHIO 43015 • 369-7577

MORTGAGE SURVEY

305 Chillothe Street, Plain City
Part of Lot 61 in Bigelow's 4th Addition, P.B. 1, Pg. 27
Part of Lot 1 in W. P. Andrews Addition, P.B. 1, Pg. 140

CERTIFIED TO: OHIO TITLE CORP. FOR: SOCIETY BANK


BUYER: Ricke A. and Jeryl K. North SELLER: Vivian Marie Kramer
D.B. 159, Pg. 302
D.B. 247, Pg. 264

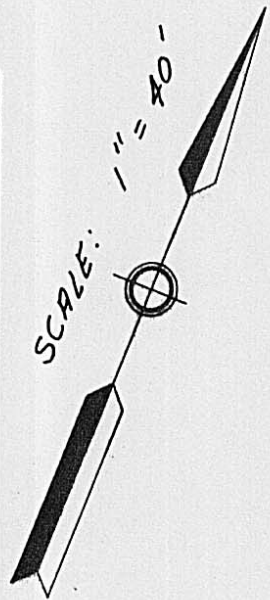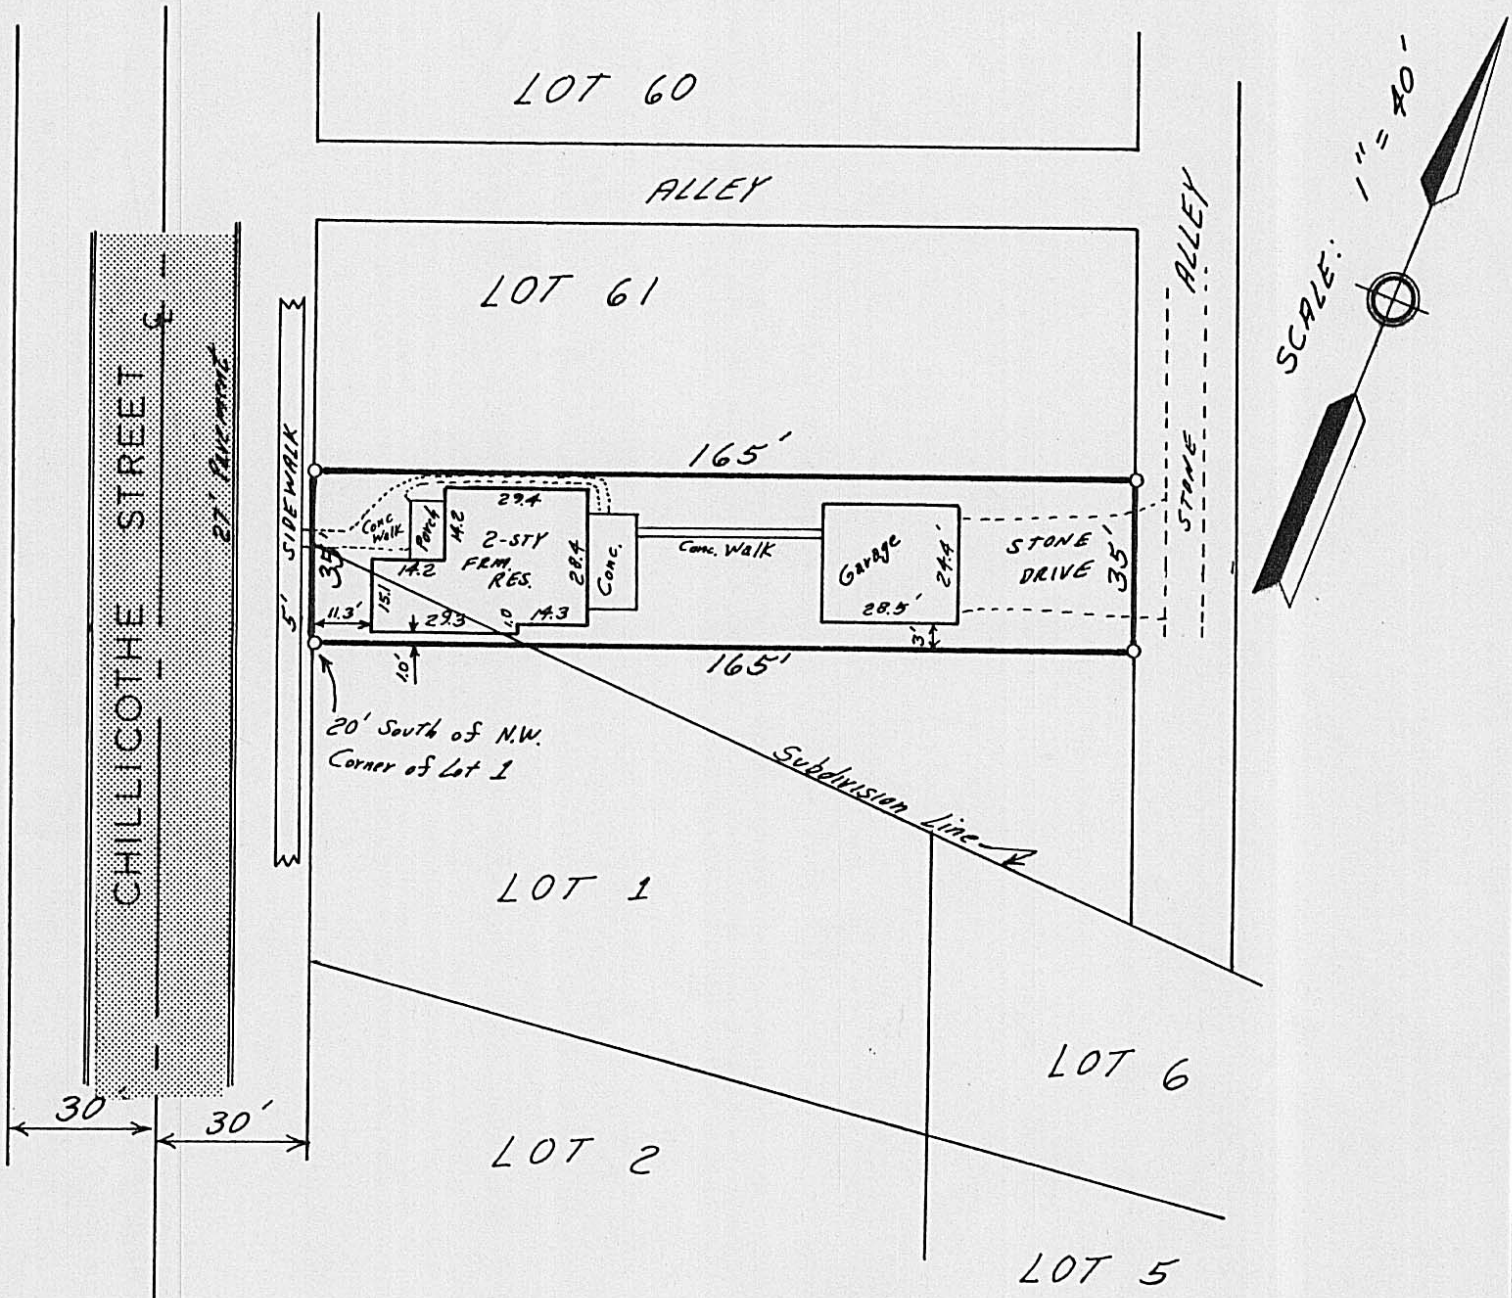

I hereby certify that a location survey of the above lot has been made, that there are no encroachments on the ground other than those shown. This survey is for mortgage loan and title insurance purposes only. The distances are not less than shown.

Frank Celio
FRANK CELIO, PROFESSIONAL SURVEYOR
Registration No. 6612

JULY 22, 1981
Date

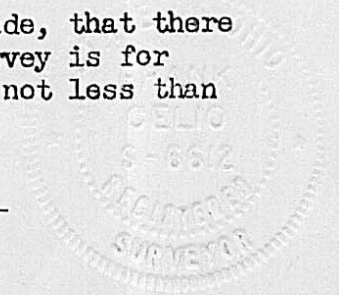

30C