


SCIOTO LAND SURVEYING SERVICE

84 NORTH SANDUSKY STREET • DELAWARE, OHIO 43015 • 369-7577

PLAT OF SURVEY FOR VIVIAN MARIE KRAMER

PART OF LOT 61, BIGELOW'S 4th ADDITION P.B. 1, PG. 27
& PART OF LOT 1, W. P. ANDREWS ADDITION P.B. 1, PG. 140
PLAIN CITY, MADISON COUNTY, OHIO

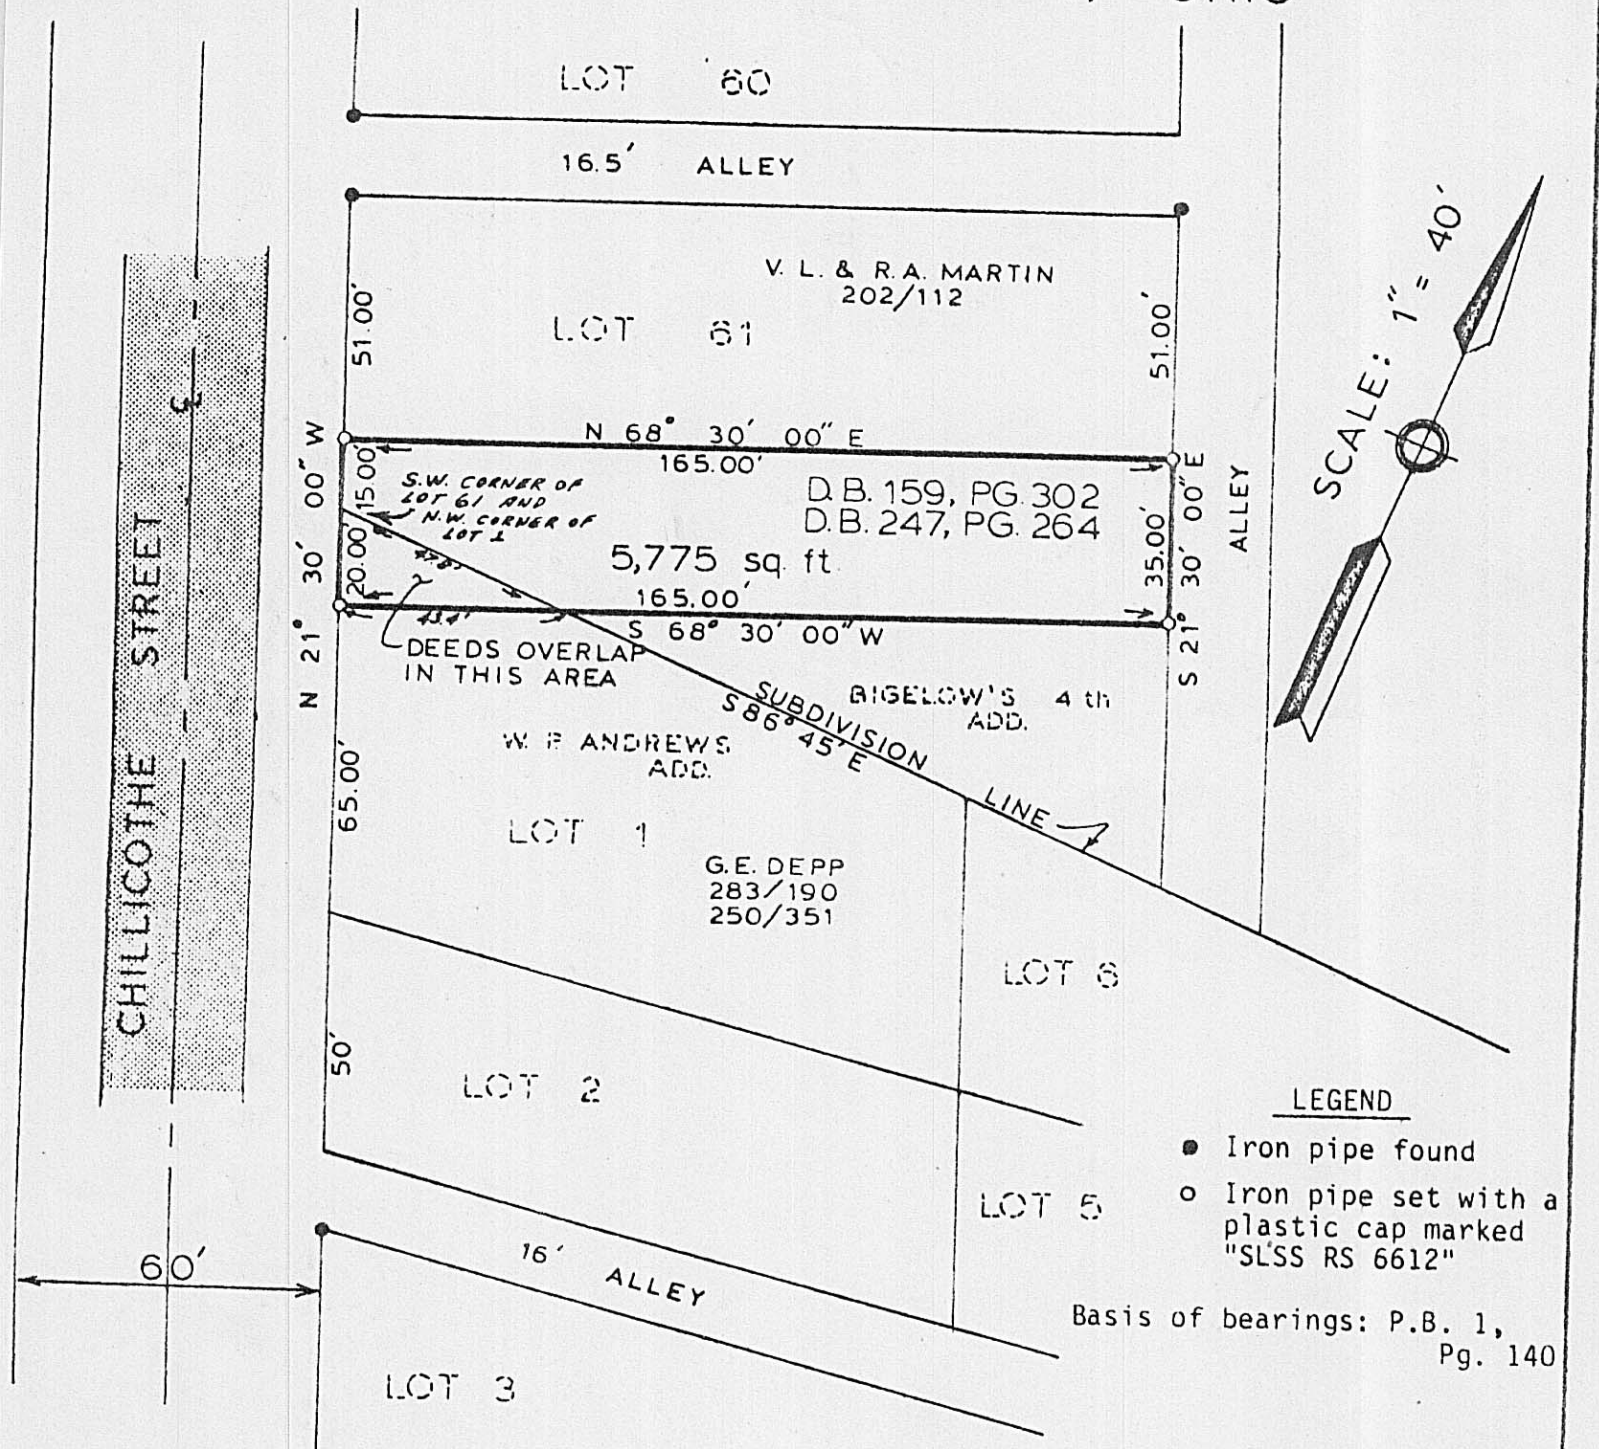

LEGEND

- Iron pipe found
- Iron pipe set with a plastic cap marked "SLSS RS 6612"

Basis of bearings: P.B. 1, Pg. 140

I HEREBY CERTIFY THAT I HAVE SURVEYED THE PROPERTY DESCRIBED IN THE FOREGOING TITLE CAPTION AND THAT SAID SURVEY AND SKETCH ARE ACCURATE AND CORRECT TO THE BEST OF MY KNOWLEDGE AND BELIEF.

Frank Celio
 FRANK CELIO, PROFESSIONAL SURVEYOR
 Registration No. 6612

JULY 22, 1981
 Date

300