

JOHN CIRCLE
ENGINEER SURVEYOR
187 Sinsbury Drive
Worthington, Ohio 43085

Daily




Civil Engineer Reg. No. 19131

Professional Surveyor Reg. No. 4240

OWNER MAE LOUISE FEE
ADDRESS 260 MAIN ST
PLAIN CITY, OHIO

Subdivision BIGELOW 3RD ADD. Deed 228 Page 581
County MADISON Lot No. 46 & 47 Plot 1 Page 27

S 85° 40' 00" E (LAPPED BEARINGS)
(30') - EAST BIGELOW AVENUE

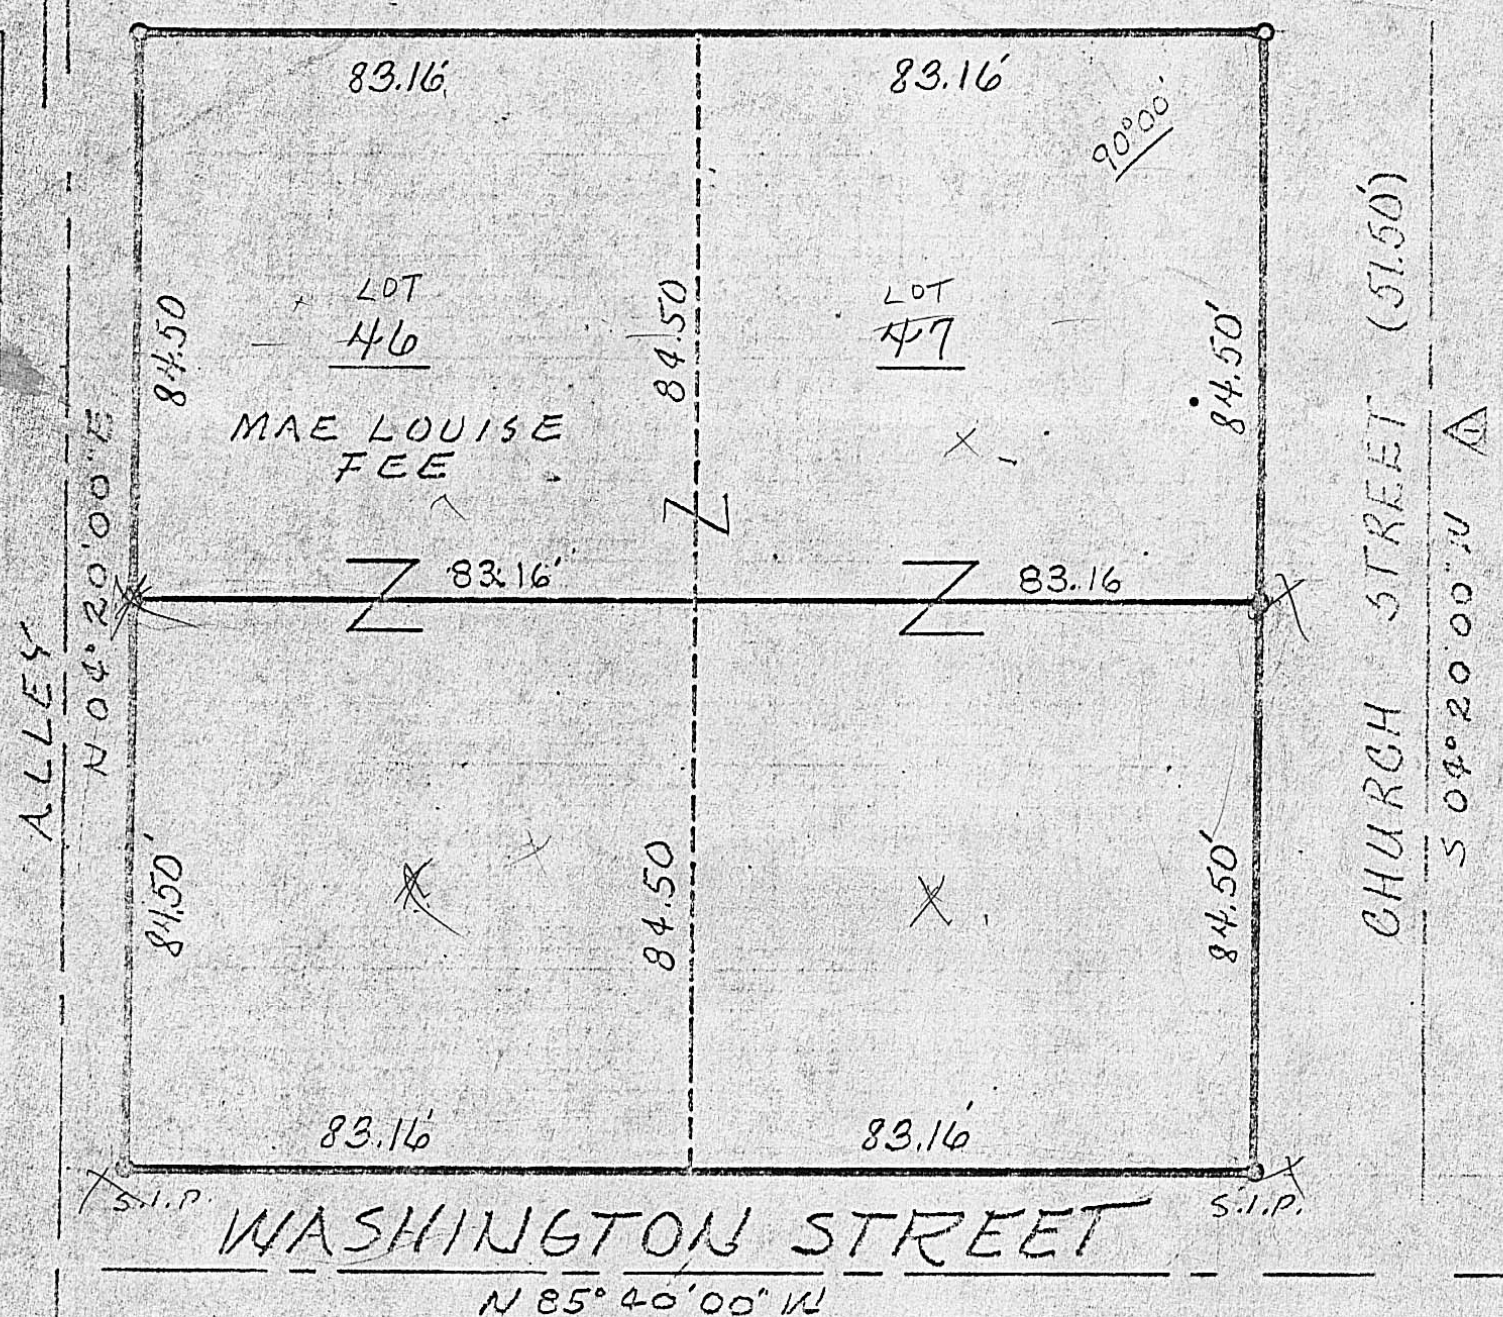

"5 POLES + 1 LINK X 10 POLES"
(LOTS 46 & 47)

LEGEND

- Existing Marker
- Marker Set



REVISION	DESCRIPTION	DATE

Checked by: [Signature] Drawn by: [Signature]
Scale: 30 Feet = 1 Inch
Drawing No. 78-12

CERTIFICATION: I hereby certify that the above drawing was prepared from an actual survey of the premises and shows the location of the boundaries.
John Circle 1/11/78
John Circle, Engineer-Surveyor DATE

31C