

VILLAGE OF PLAIN CITY,  
RECORDED IN THE  
HOUSE IN LONDON, OHIO;  
OF \_\_\_\_\_ IN YEAR \_\_\_\_\_  
PAGES \_\_\_\_\_

I HEREBY CERTIFY THAT THE  
PAGES 1 THROUGH 110 INCLUSIVE  
AS SUCH ALL OR PARTS OF  
AND NOT HERETOFORE HAVING

THE LANDS HEREIN, DOES  
S LAND SHALL BE IN THE  
OR OTHER LAWFUL  
THE BENEFIT OF HIMSELF  
TITLE FROM, UNDER OR  
OWN ON THE PLAT IN FURTHER  
FOR THE CONSTRUCTION,  
REMOVAL OF WATER-  
LINES OR SERVICES  
OR OTHER OBJECTS  
AND FOR PROVIDING  
DROPPERS AND ARE TO BE  
ED WHERE INDICATED ON  
THE NATURAL GRADE

TO SET HIS HAND - ON  
Stewart

THE COUNTY OF  
ACKNOWLEDGED  
TO BE HIS  
D PURPOSES

AND AFFIXED MY  
YEAR 1975 (A.D.)

COUNTY  
PLAT FROM THE  
JD BELIEVE IT TO  
S WHICH NOW DO  
C:


PS.  
05539

Paul E. Stover  
MAN OF PLANNING COMMISSION PL. DIV.  
IN CITY - OHIO

Don Lewis  
SERVICE DIRECTOR OR MANAGER  
George Anderson  
MAYOR OF PLAIN CITY, OHIO

CLERKMAN &/OR COUNCIL MEMBERS  
W. Frank S. Cox  
COUNCIL

N.W. Werner  
IS DEPUTY  
LONDON, OHIO

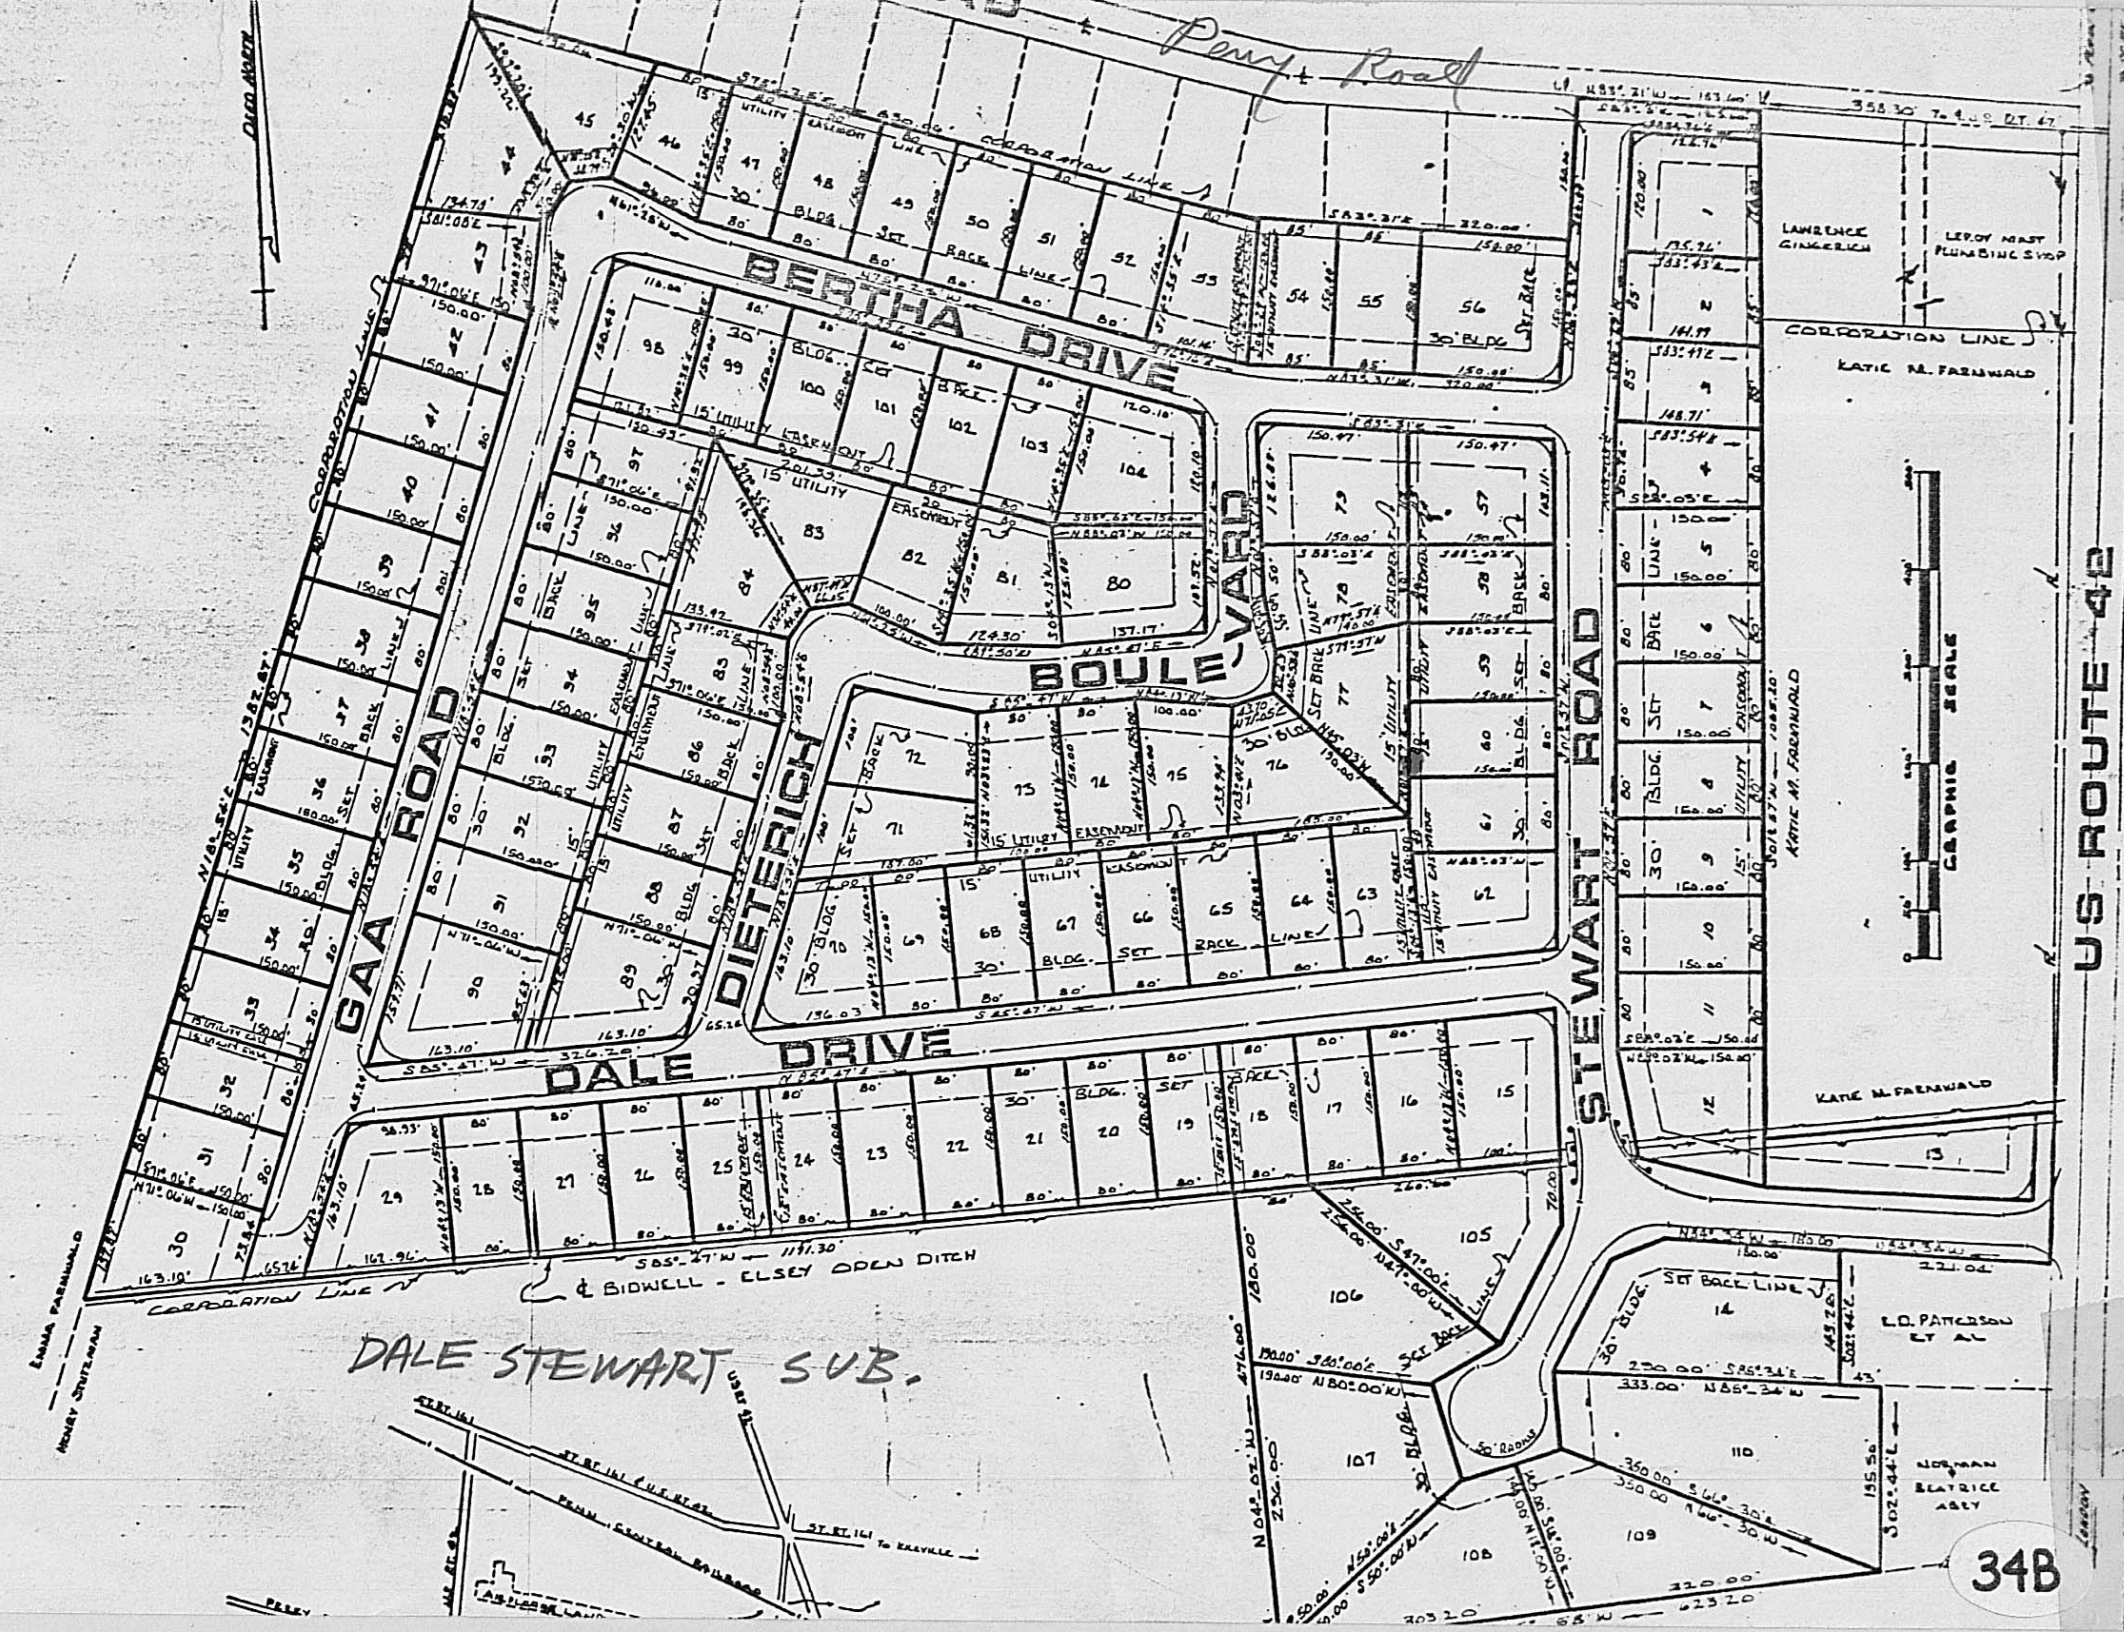

DALE STEWART SUB.



US ROUTE 46