


DARBY TWP

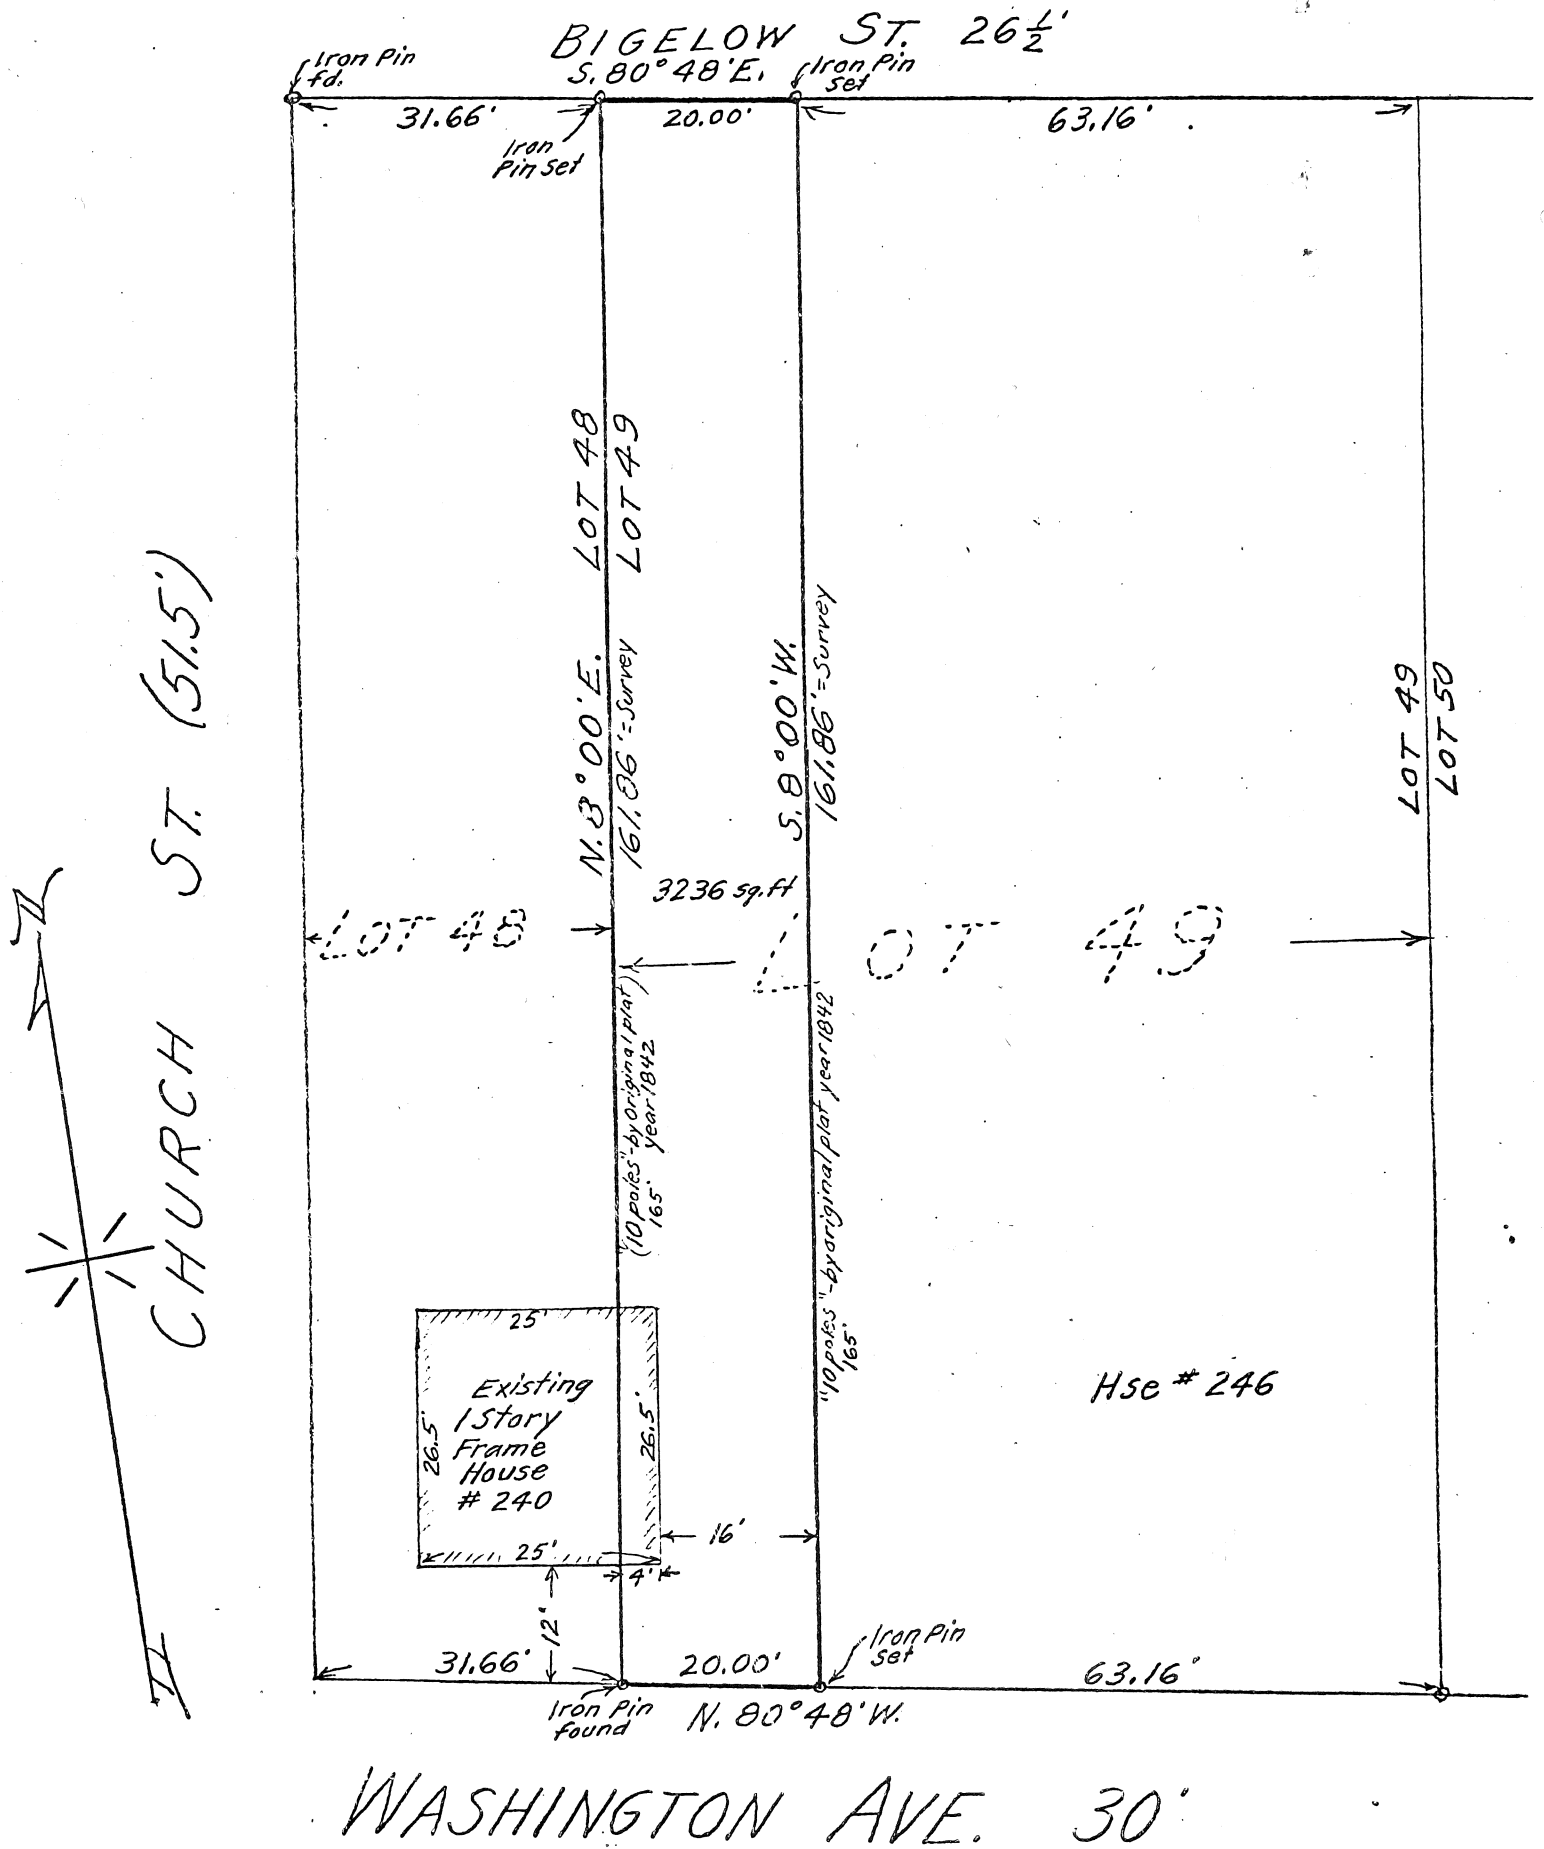

Reference, Being part of
 Lot 49 of Isaac Bigelow's Third
 Addition of Plain City, O. Madison County
 as conveyed to Paul and Ruth Williamson
 as recorded in Deed Bk. 224, pgs 451, 452

HARVEY & PROBASCO, Registered
 Engineers & Surveyors
 LONDON GROVE CITY

F. K. Harvey
 Registered Engineer & Surveyor No. 2570

**SURVEY OF 20.00' OFF ENTIRE
 WEST SIDE OF LOT No. 49
 ISAAC BIGELOW'S THIRD ADDITION
 VILLAGE OF PLAIN CITY
 MADISON COUNTY OHIO**
 Scale, 1" = 20'

Recorders
 Plat Bk. 1
 pages 27, 28
 (year 1842)

APRIL 1978

Surveyed for, MR. PAUL WILLIAMSON

48B