

TEL: 852-0449  
852-9404  
852-2614

COUNTY ENGINEER ✓  
COUNTY ZONING INSPECTOR  
COUNTY BOARD OF HEALTH  
MADISON COUNTY COURT HOUSE  
LONDON, OHIO 43140

N.C.B.

PROPERTY ABSTRACTS  
LAND DESCRIPTIONS  
MATH-CALCULATIONS  
PLATS, DRAFTING SERVICE  
AERIAL MAPPING CONTROL  
HYDROGRAPHIC SERVICE


RODGER IRWIN BAKER  
SURVEYOR  
RFD 3, ROUTE 42 N.  
LONDON, OHIO 43140

Rodger Irwin Baker S-5539

Registered Professional Surveyor

LONDON, OHIO

RIVER BAKER

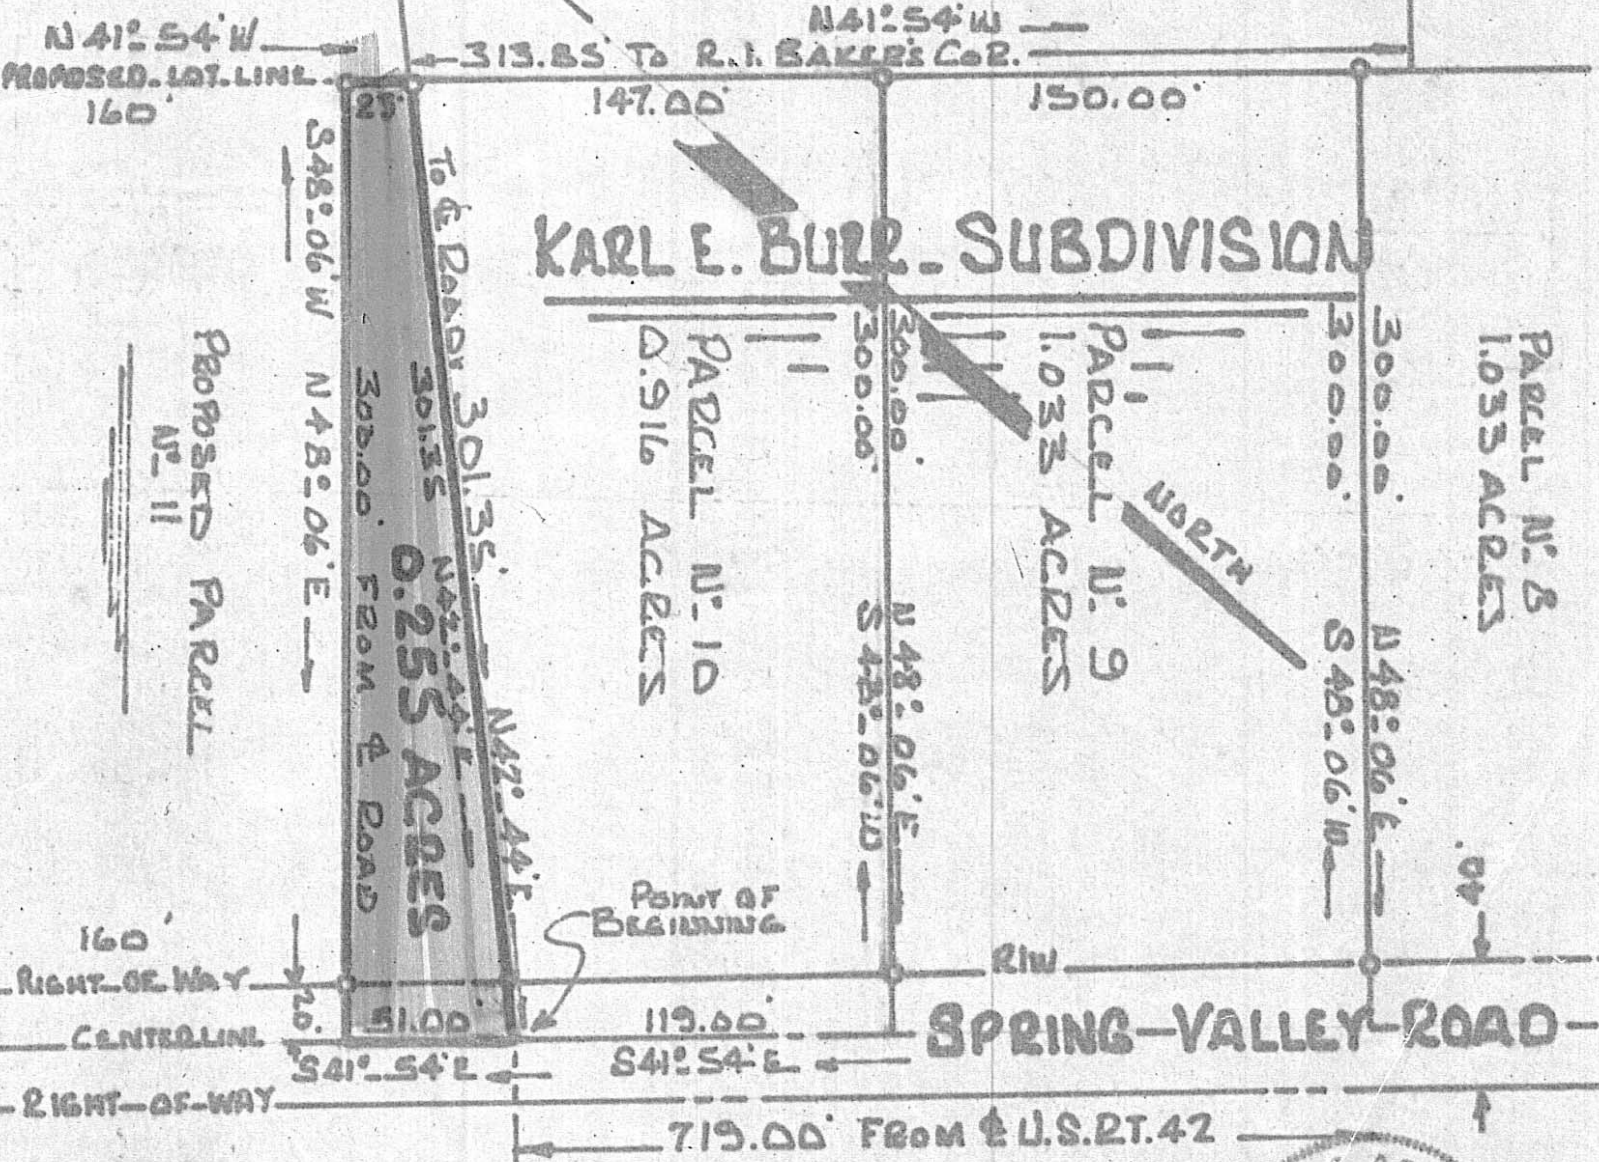

### KARL E. BULL SUBDIVISION

PARCEL N<sup>o</sup> 10  
0.916 ACRES

PARCEL N<sup>o</sup> 9  
1.033 ACRES

PARCEL N<sup>o</sup> 8  
1.033 ACRES

TO & FROM 301.35  
N42° 44' E  
0.255 ACRES  
FROM ROAD

PROPOSED PARCEL  
N<sup>o</sup> 11

### SPRING VALLEY ROAD

0.255 ACRES - VMS 8374 - VMS 8792  
TO BE ADDED TO PARCEL N<sup>o</sup> 10 AUG. 70  
DEER CREEK TOWNSHIP, MADISON, CO.  
SPRING VALLEY ROAD - SCALE 1" = 60'



11D

Rodger Irwin Baker