

ISAACS SUBDIVISION No. 1
PLAT BOOK 2, PAGE 170

300.2'

DENNIS BRASKETT
DEED BOOK 213, PAGE 26
1.377 ACRES

200'

IRON PIPE FD.

IRON PIPE FD. DAMAGED
REPLACED


S 72° 35' 00" E 150.00'

IRON PIPE
SET

1.0331 AC.

N 17° 25' 00" E 300.00'

S 17° 25' 00" W 300.00'

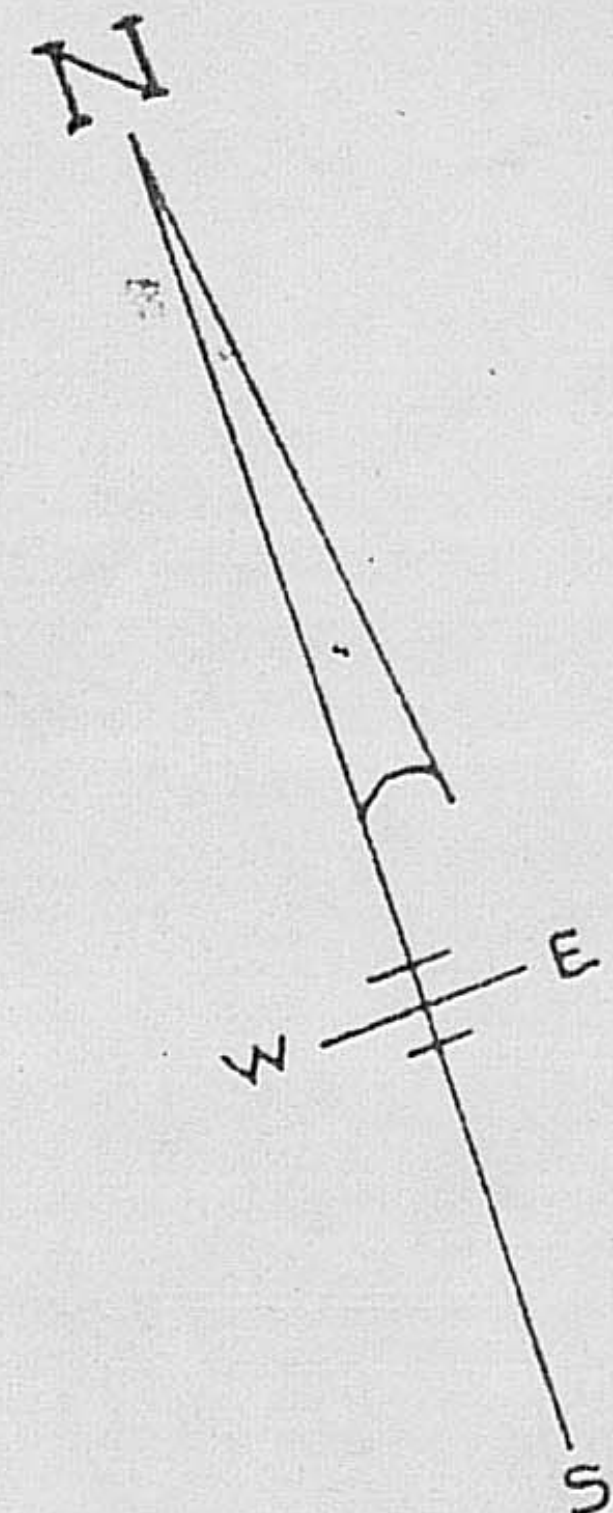

SCALE: 1" = 50'

IRON PIPE FD.
IN CONCRETE

IRON PIPE FD.
SLIGHT DAMAGE

IRON PIPE
SET

200'

N 72° 35' 00" W 150.00'

25.00'

25.00'

SIMPSON RD.

921' To U.S. 42

SURVEY OF 1.0331 ACRES OUT OF A 54.291 AC.
IN THE NAME OF YODER LANDS, INC.
CREEK TOWNSHIP, MADISON COUNTY,
M.S. 7636

BABB ENGINEERING & SURVEYING
P.O. Box 374, LONDON, OHIO 43140

DRAWN BY:

NCB

SIGNED BY:

Neil Babb
NEIL BABB P.S. 59

26B