


SCALE: 1" = 60'

COLUMBUS, LONDON & SPRINGFIELD RAILWAY CO., D.B. 65, PG. 248 (NOW IN R/W OF U.S. 42) 2.264 AC. SHOWN BY DIAGONAL AREA

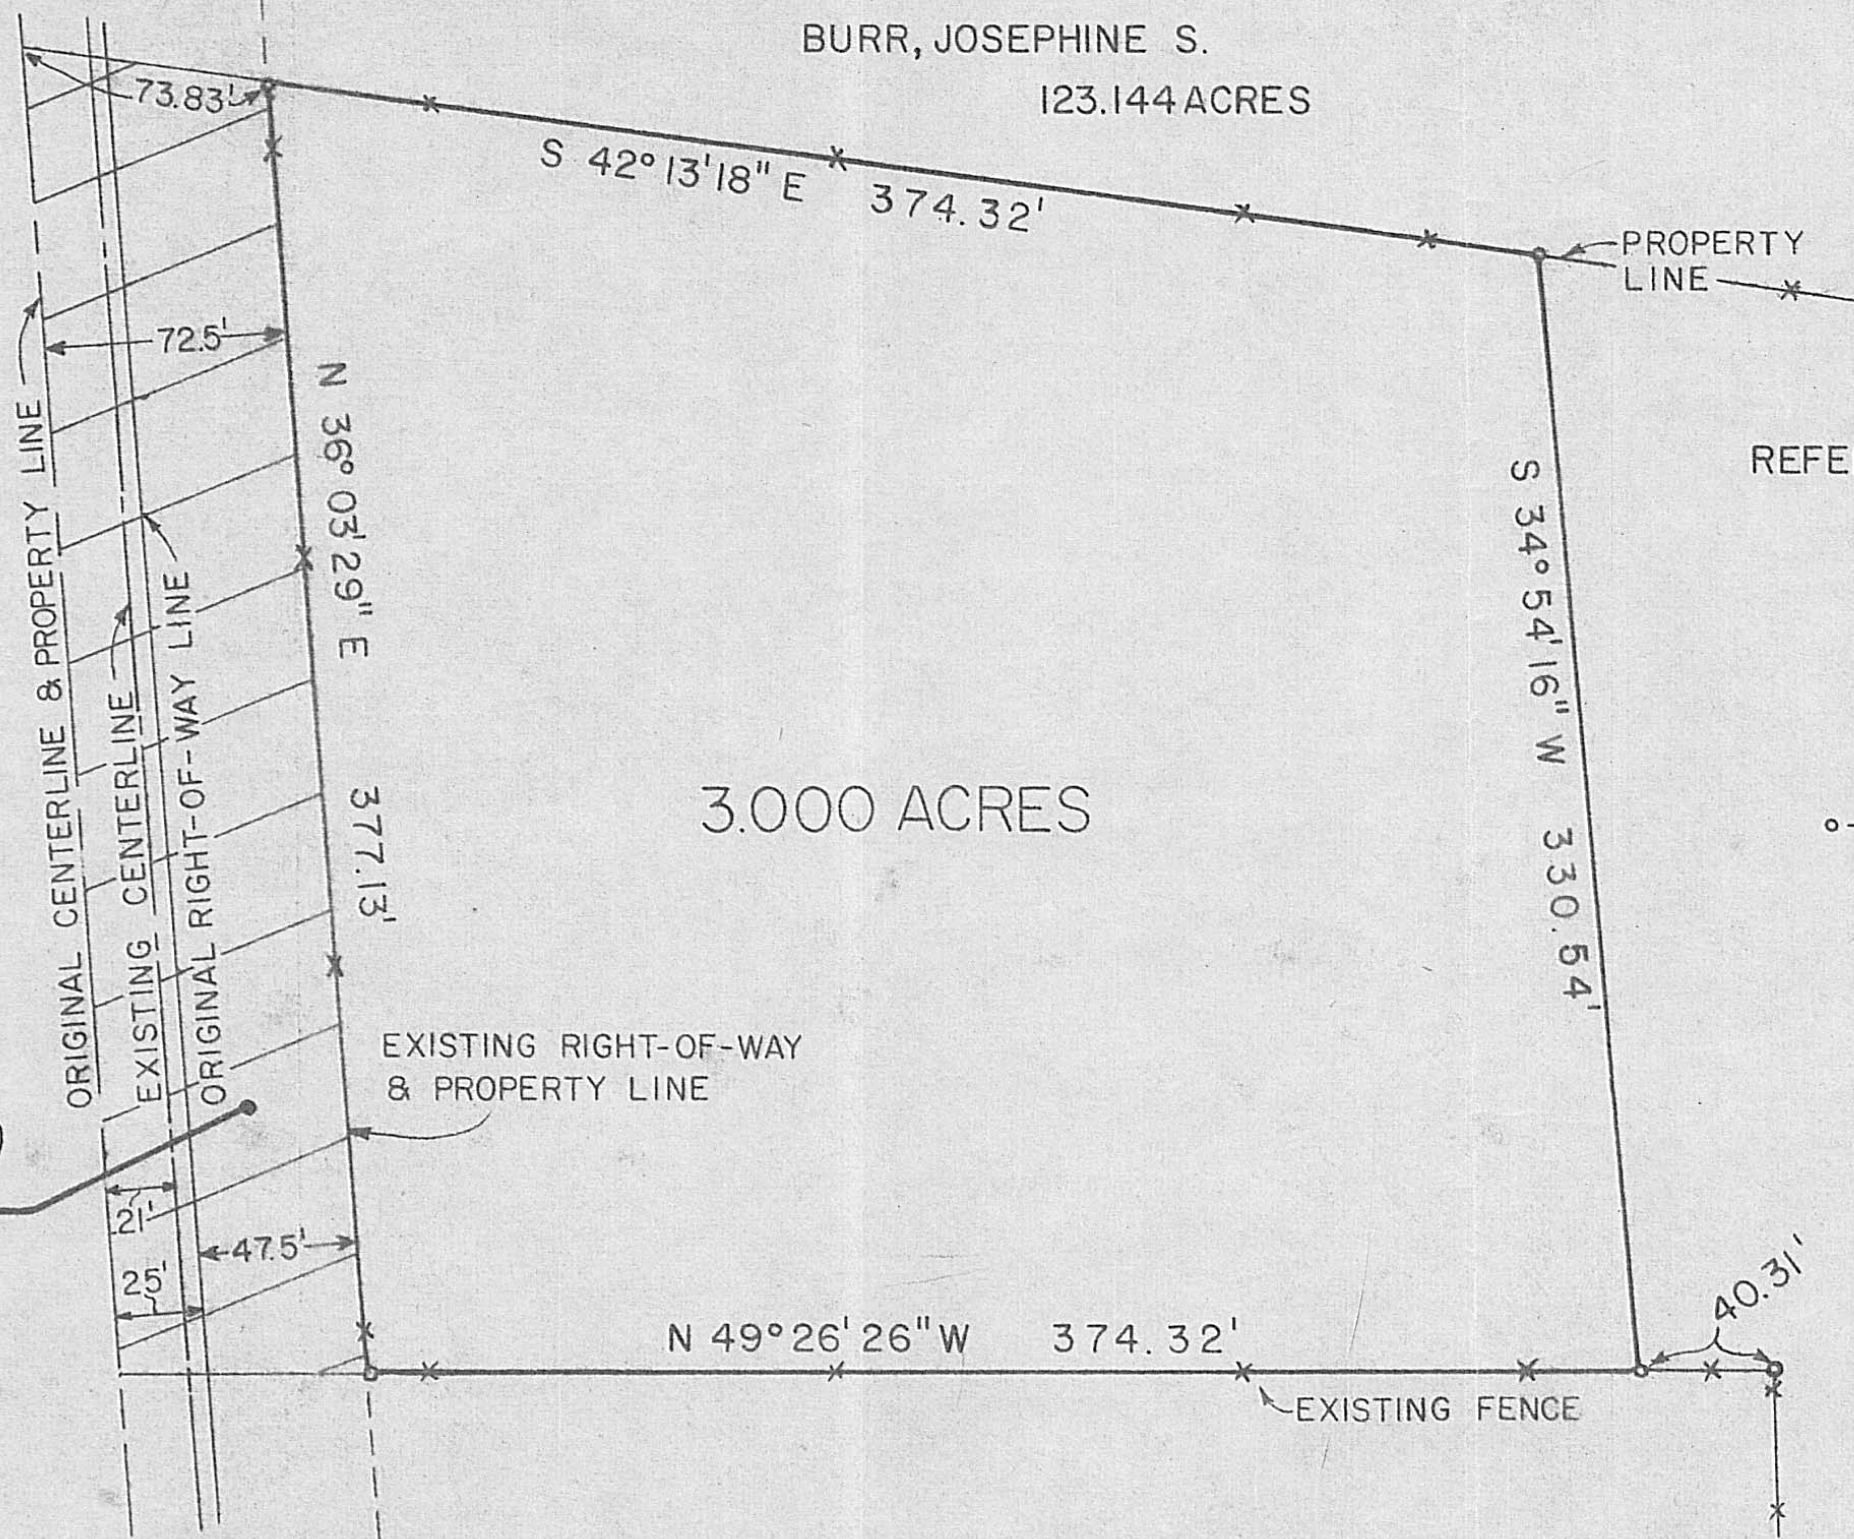

REFERENCE: DEED BOOK 190 PAGE 148

○ - IRON PIPES SET ARE 3/4" DIA. X 30" IN LENGTH WITH ALUMINUM CAPS MARKED P.S. 5969

BABB ENGINEERING & SURVEYING
5 EAST FIRST ST., P.O. BOX 374
LONDON, OHIO 43140

SURVEY FOR MRS. LOWELL SNYDER
OUT OF AN ORIGINAL 39 1/2 ACRE TRACT
DEERCREEK TOWNSHIP, V.M.S. 8374 & 8792
MADISON COUNTY, OHIO

SV-8879
JOB NUMBER

15 OCT. 1979
DATE

Neil Babb
NEIL BABB P.S. 5969