
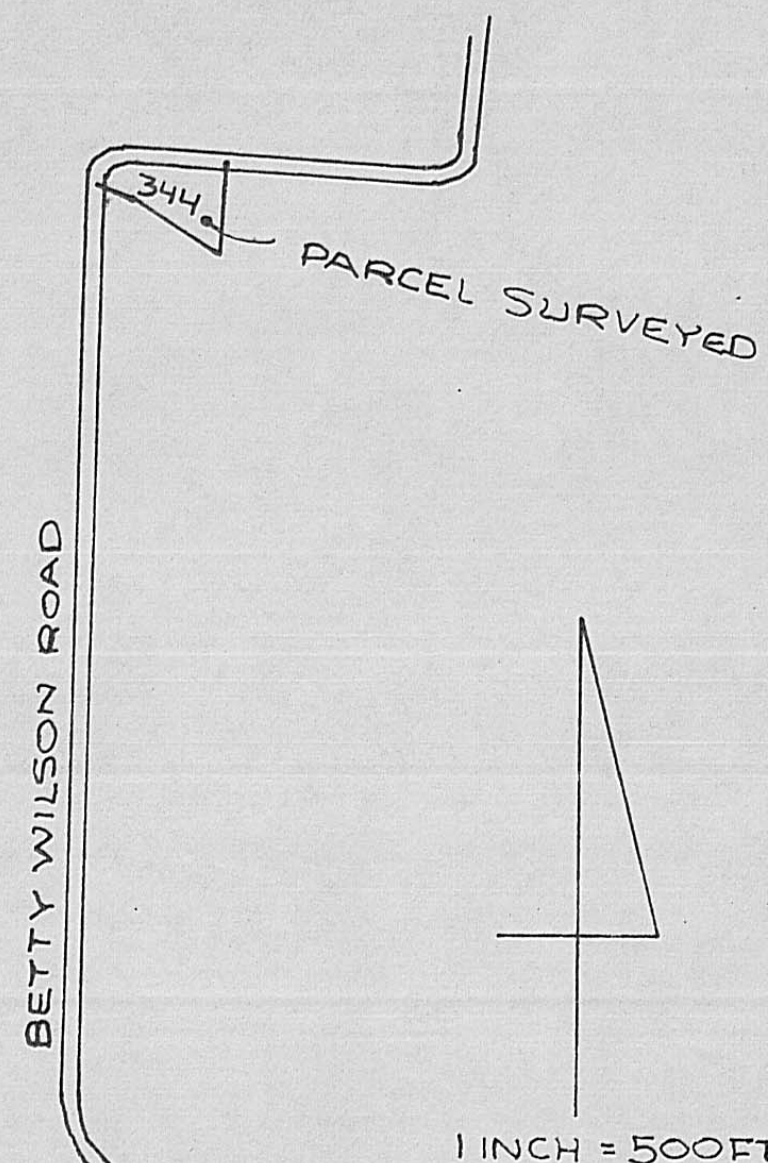


BABB ENGINEERING & SURVEYING  
5 EAST 1ST ST., LONDON, OHIO

SURVEY OF AN EXISTING 1.00 ACRE TRACT  
IN THE NAME OF MARCELLA R. SANDERS  
DEED BOOK 199, PAGE 5, DEER CREEK TWP.,  
MADISON COUNTY, OHIO V.M.S 8374-8792  
NEW SURVEY SHOWS .931 ACRES

SURVEYED BY: Neil Babb 6 JUL 1979  
(JOB NO. SV-5579) NEIL BABB R.P.S. 5969

REFERENCE FOR TAX MAPS

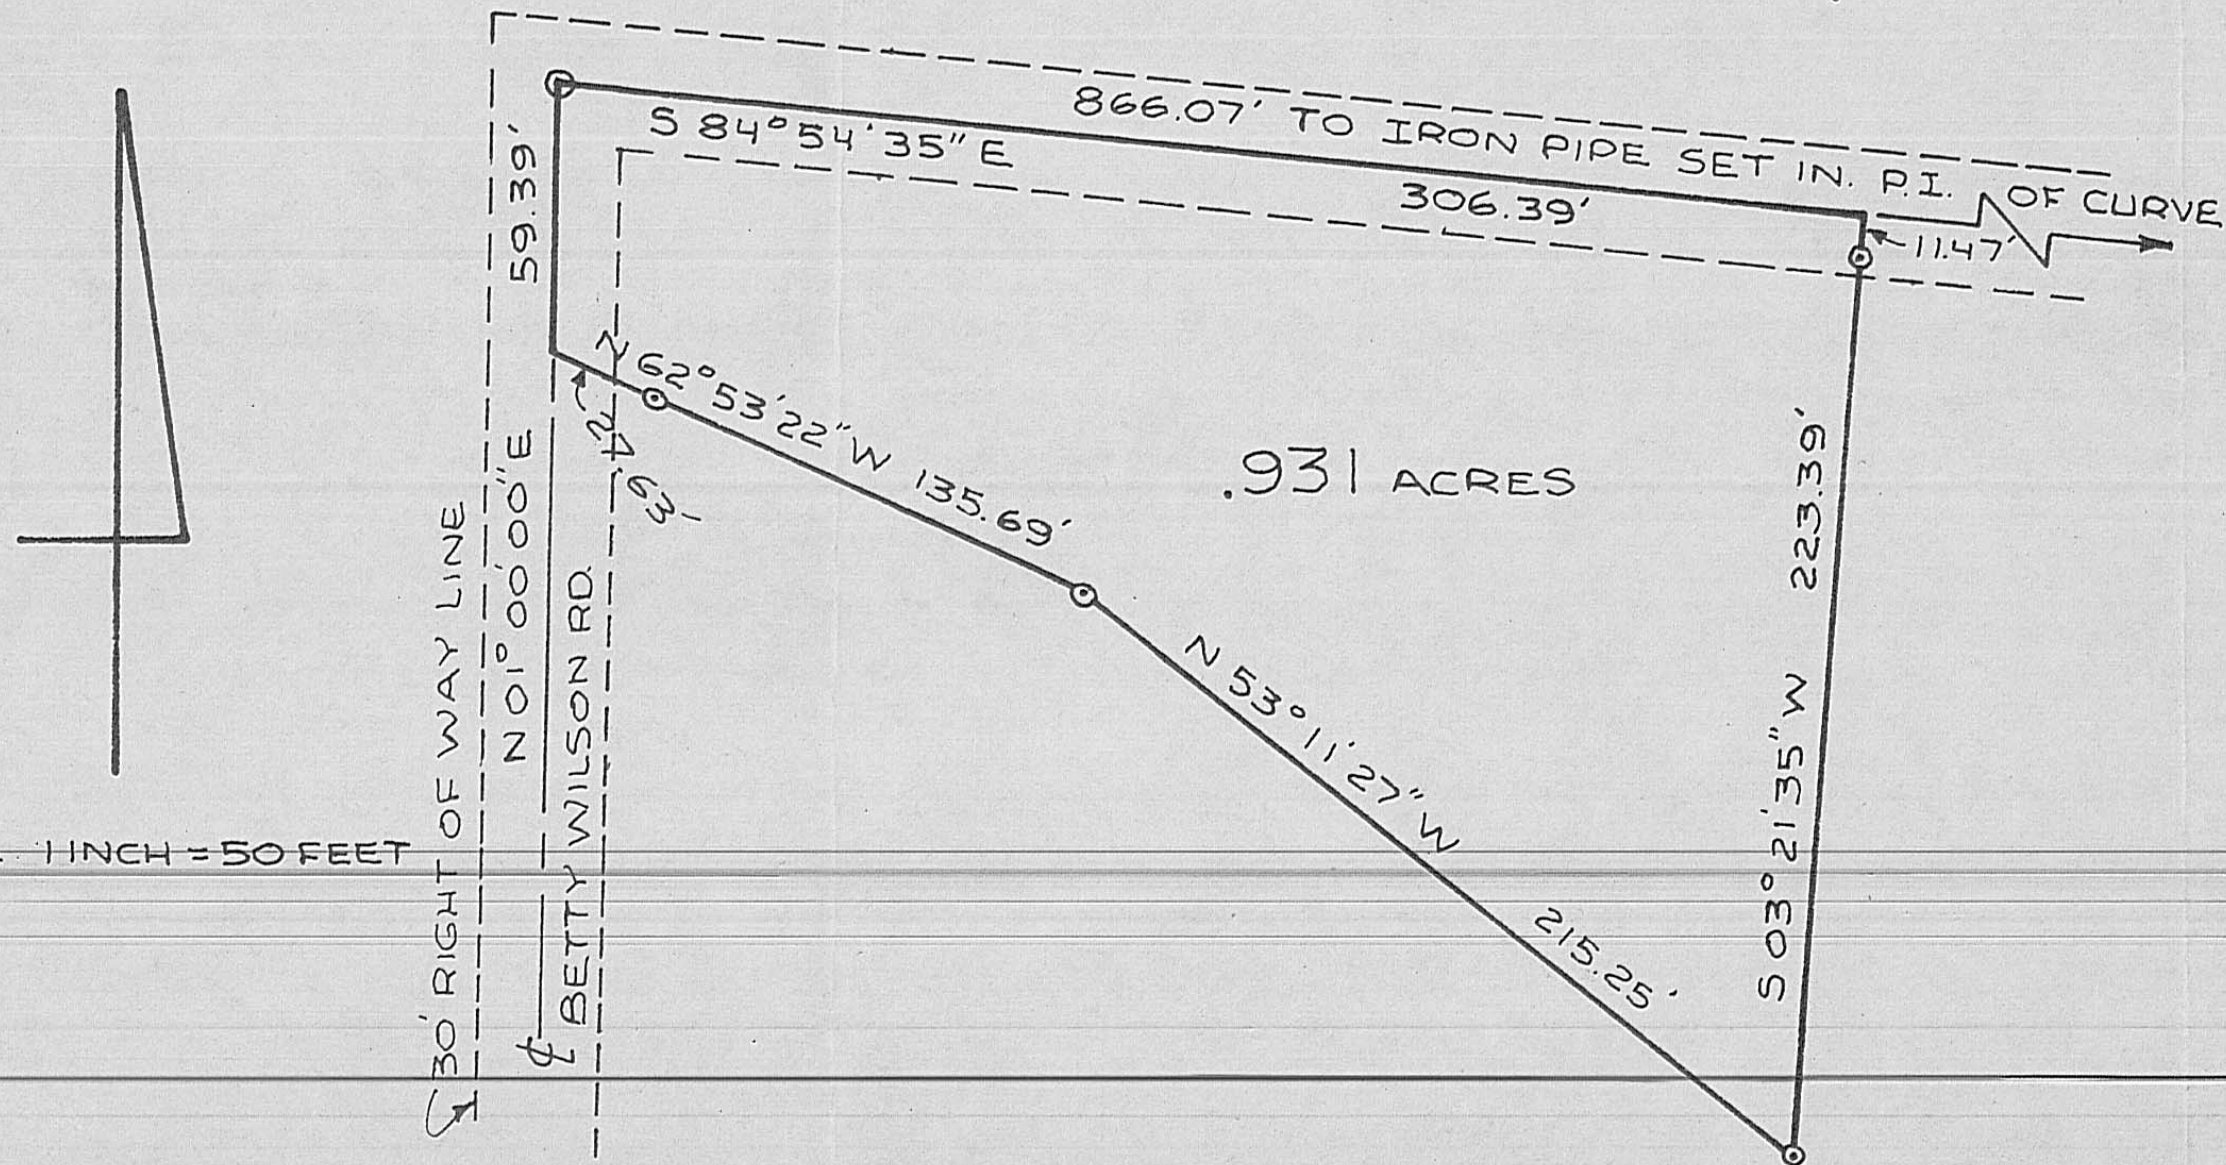

SCALE 1 INCH = 50 FEET

⊙ - 30" x 3/4" IRON PIPES SET WITH ALUMINUM CAPS WITH NO. 5969