




LOWELL DILLION 3.525 acres
DEED BOOK 209/ PG. 314

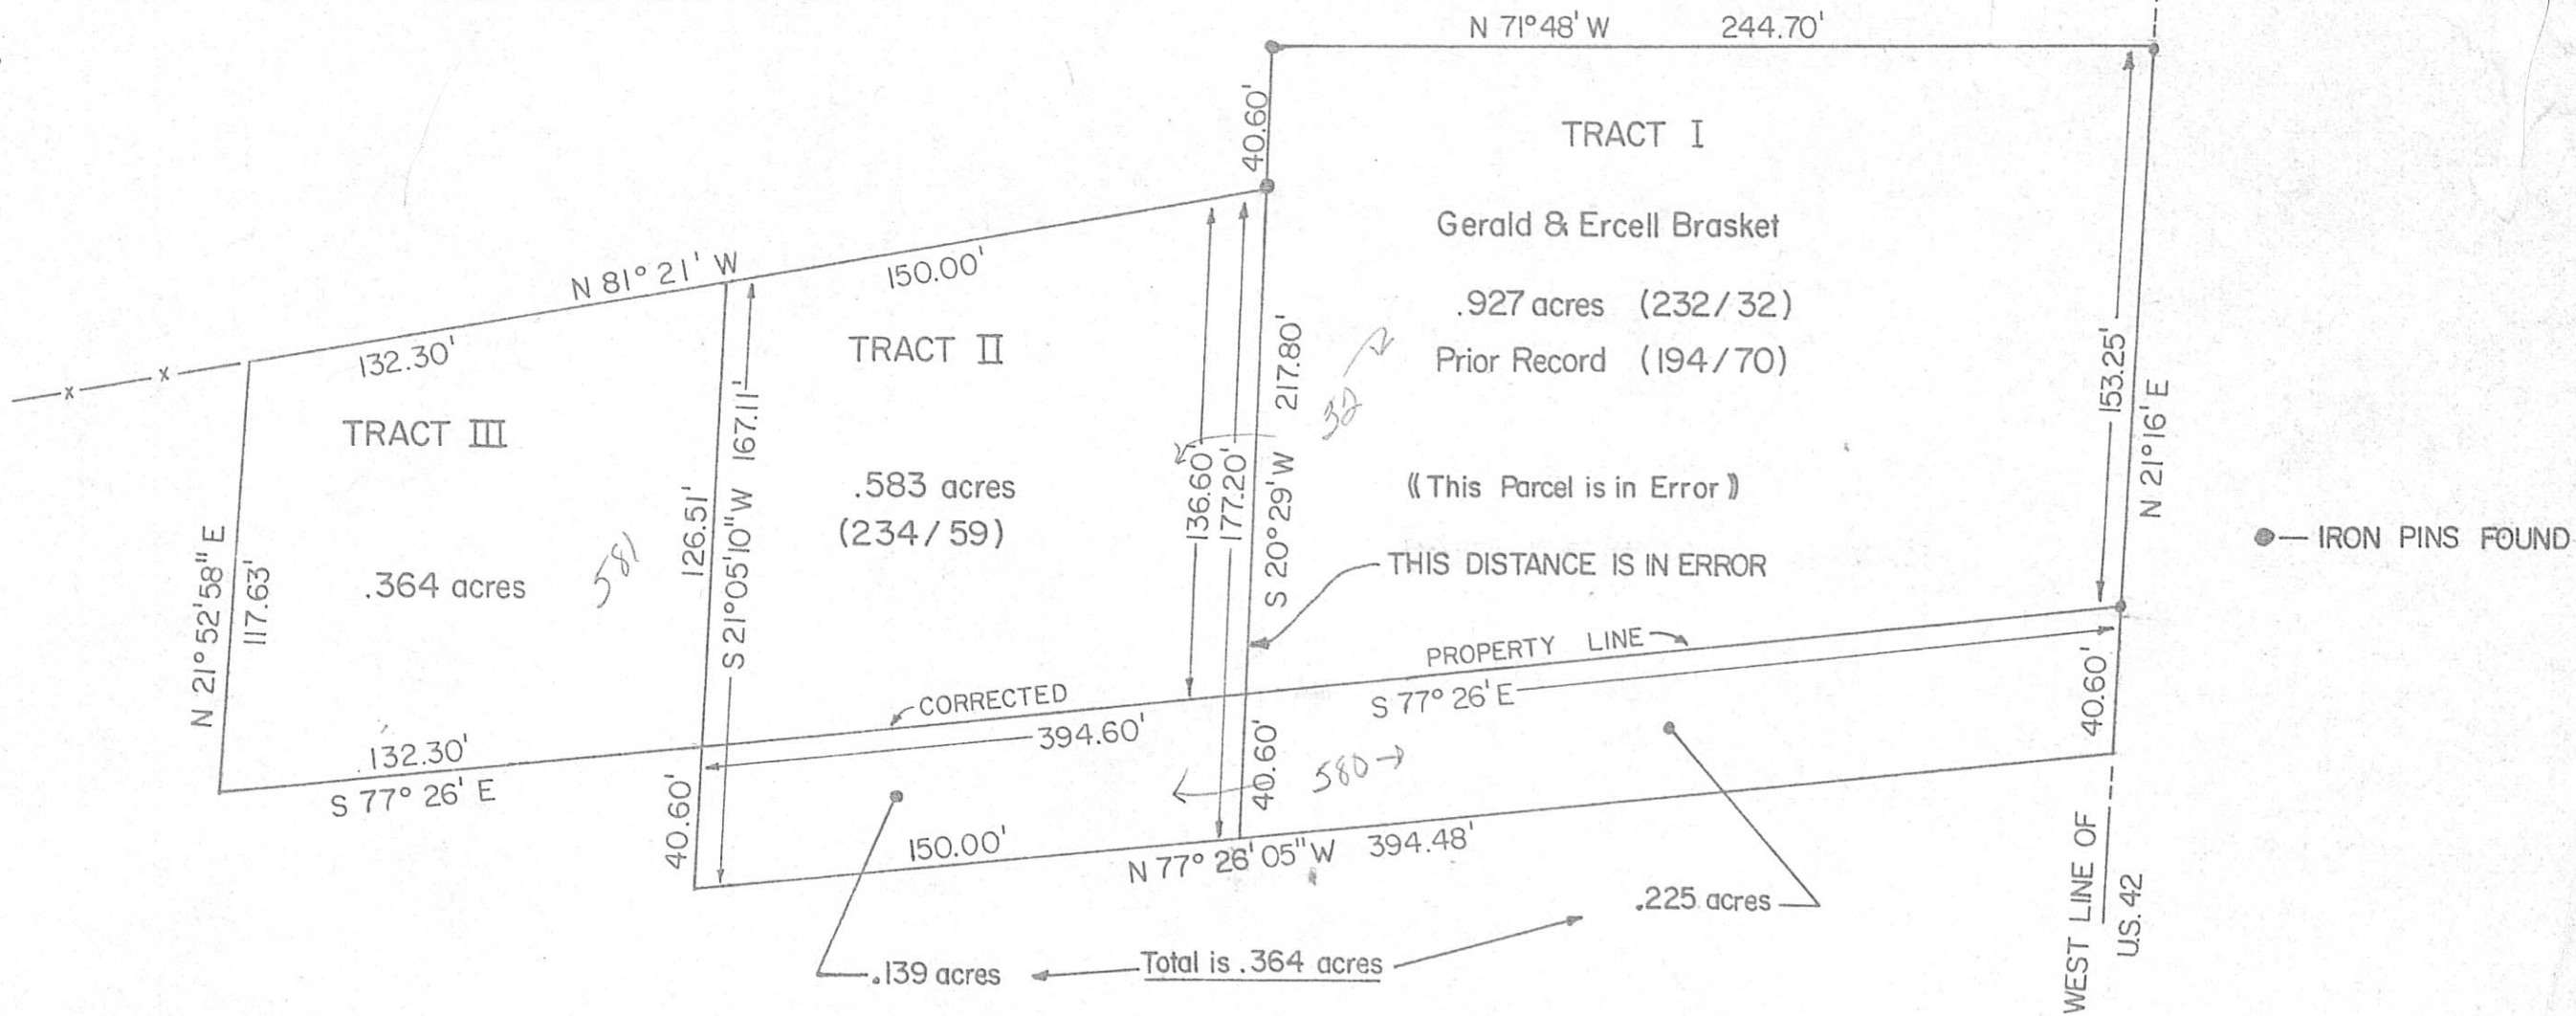

C. RICHARD ZEISLOFT
103.675 acres
D.B. 234/ PG. 806

PLAT SHOWING TRANSFER OF A .364 ACRE PARCEL FROM GERALD BRASKET TO C. RICHARD ZEISLOFT AND A .364 ACRE PARCEL FROM C. RICHARD ZEISLOFT TO GERALD BRASKET, FOR THE PURPOSE OF CORRECTING AN ERROR IN A SURVEY AS DESCRIBED IN DEED BOOK 194, PAGE 70 (MOST RECENT TRANSFER IS IN DEED BOOK 232, PAGE 32, IN THE NAME OF GERALD & ERCCELL BRASKET). THE ORIGINAL SURVEYOR IS UNKNOWN. TRACT I WILL REMAIN THE SAME, .927 ACRES. TRACT II, .583 ACRES, WILL BE DELETED BY .139 ACRES AND ADDED TO THE 103.675 ACRE TRACT OF ZEISLOFT. THE 103.675 ACRE TRACT OF ZEISLOFT WILL BE DELETED BY TRACT III, .364 ACRES. SURVEY BY NEIL BABB, DEERCREEK TWP., MADISON COUNTY, OHIO. V.M.S. 3902.

SCALE: 1" = 50'

BABB ENGINEERING & SURVEYING
5 EAST FIRST ST., P.O. BOX 374
LONDON, OHIO 43140

| | |
|---------------|-------------------|
| SV-9980 | |
| JOB NO. | |
| NOV. 28, 1980 | |
| DATE | NEIL BABB P.S. 50 |

310