


SCALE: 1"=100'

V.M.S. 6243

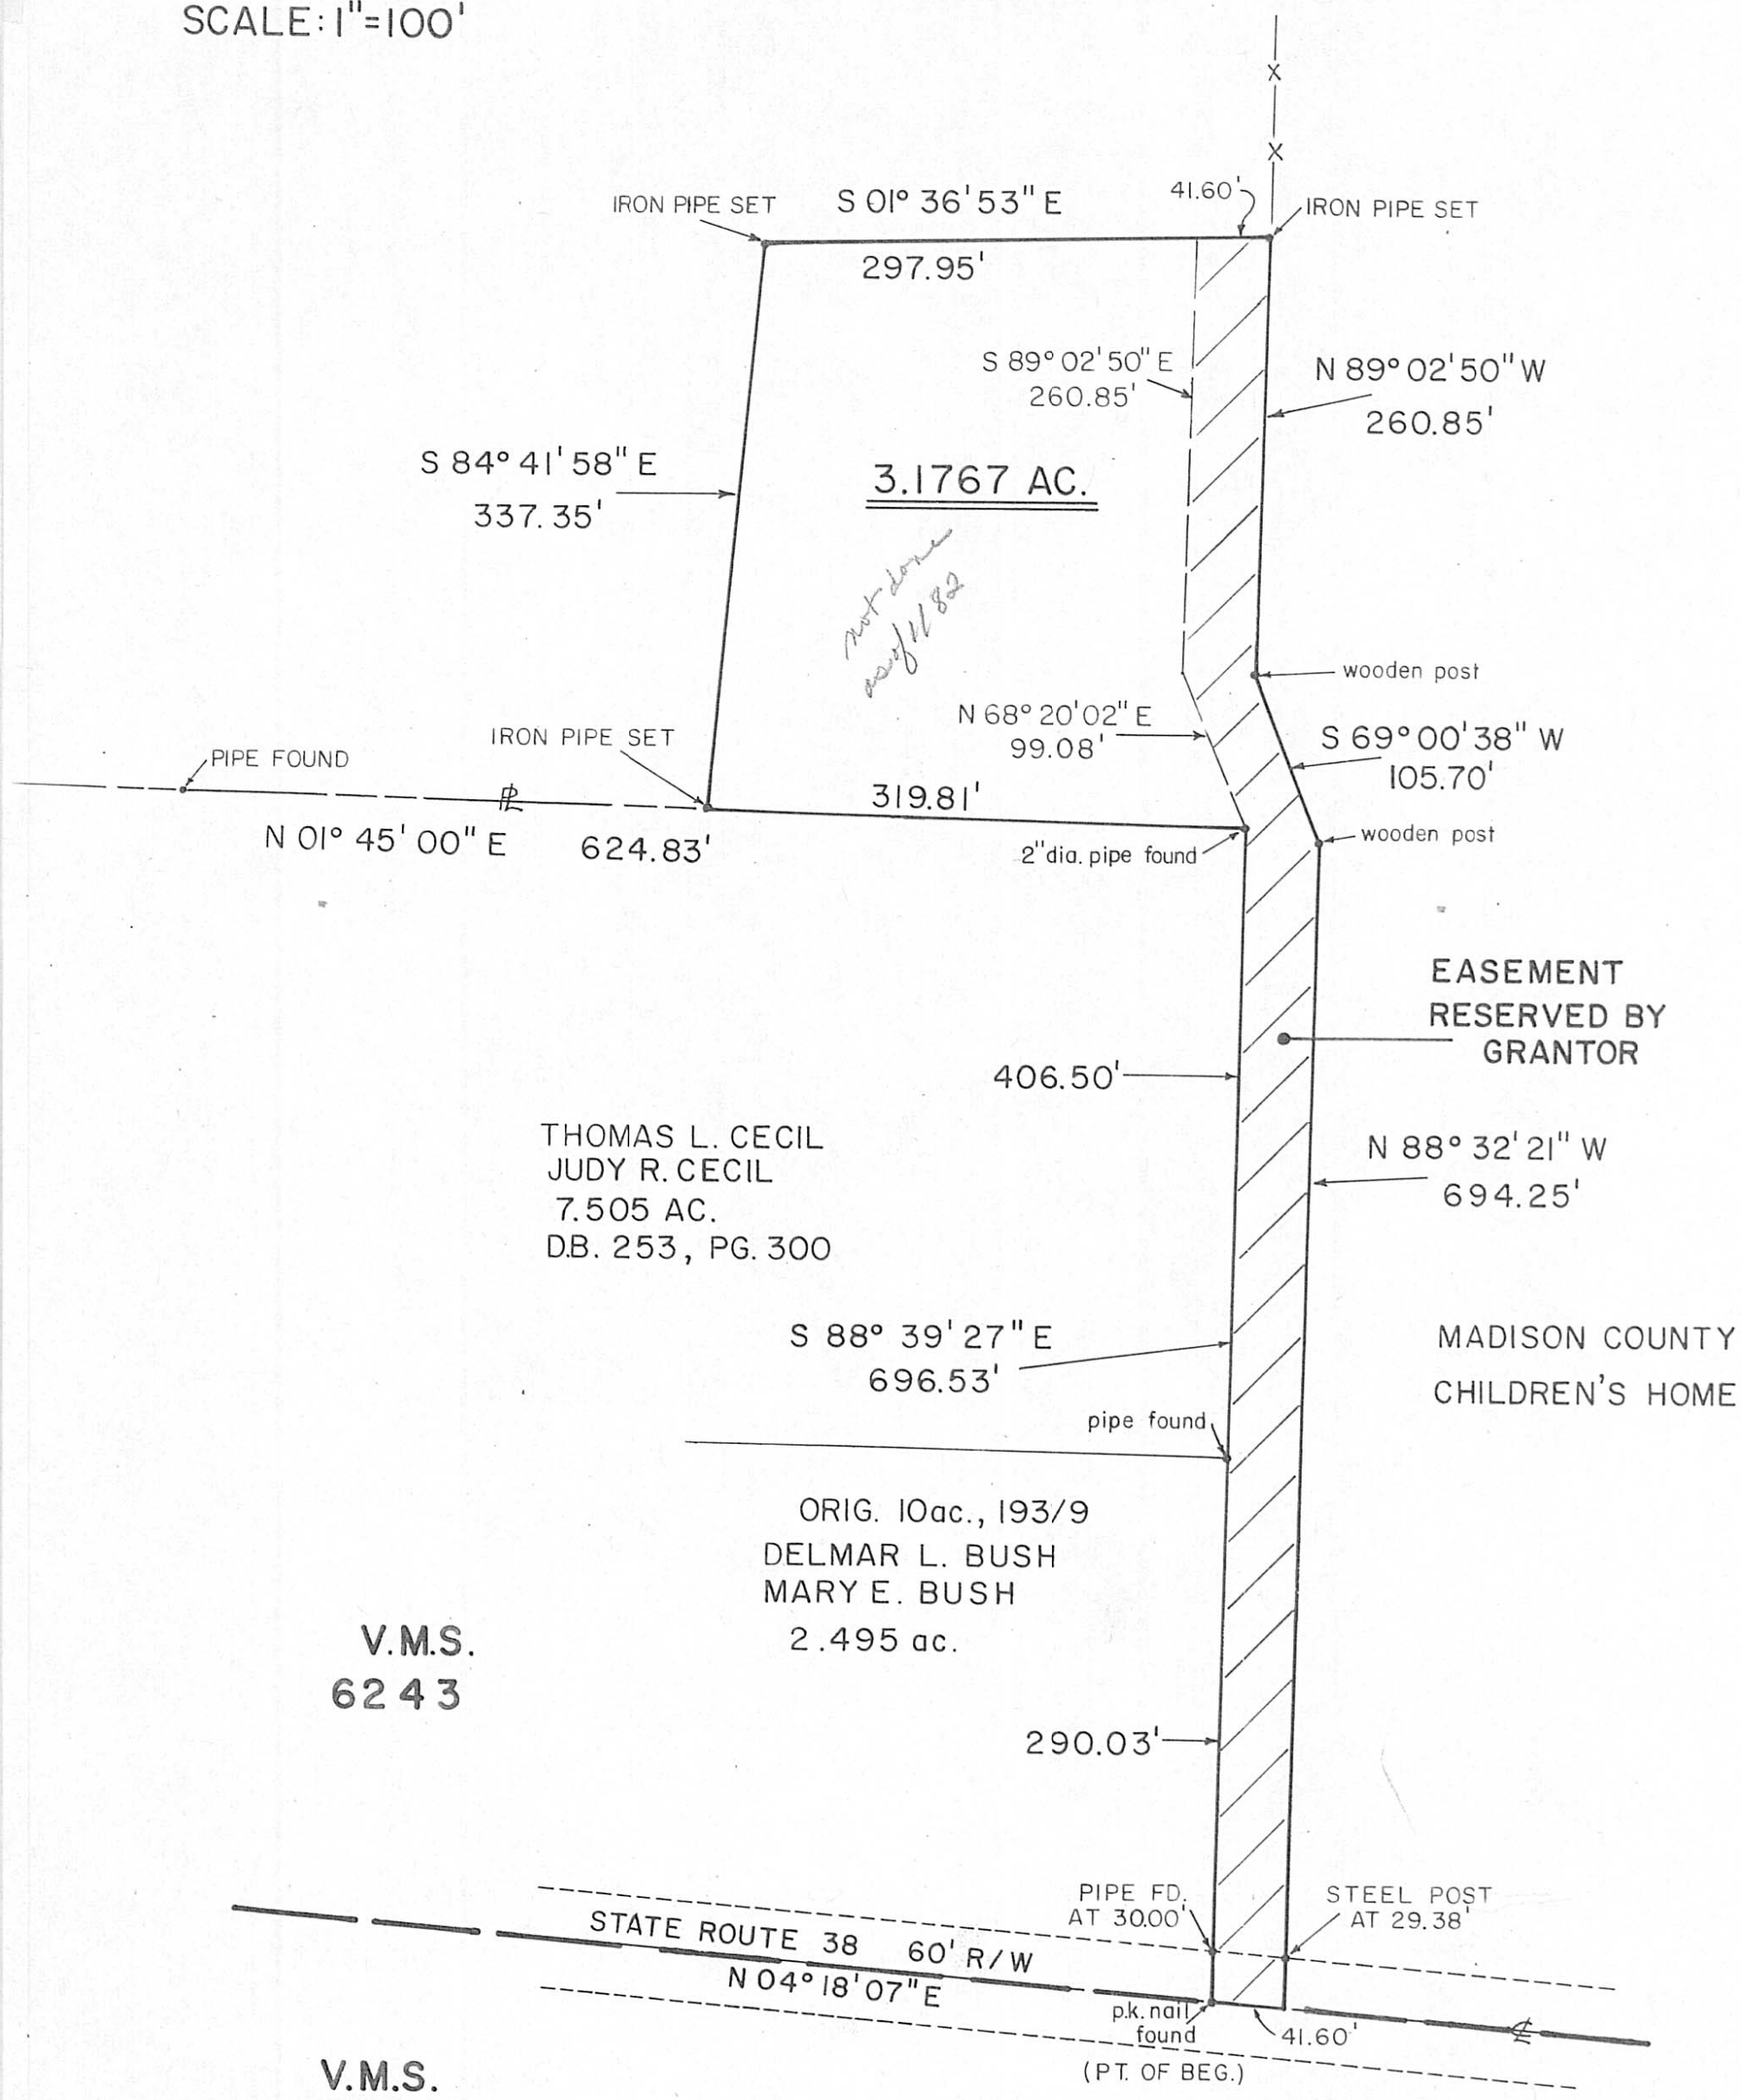

THOMAS L. CECIL
JUDY R. CECIL
7.505 AC.
DB. 253, PG. 300



ORIG. 10ac., 193/9
DELMAR L. BUSH
MARY E. BUSH
2.495 ac.

V.M.S. 6243

V.M.S. 6246

PART OF A 137.394 ACRE TRACT
deed book 173, page 435

V.M.S. 8374-8792

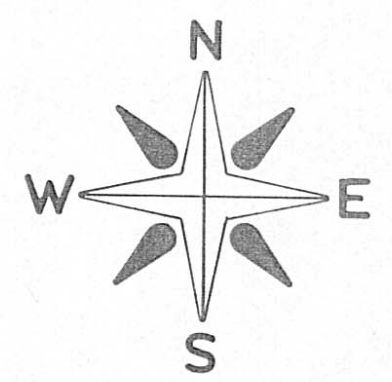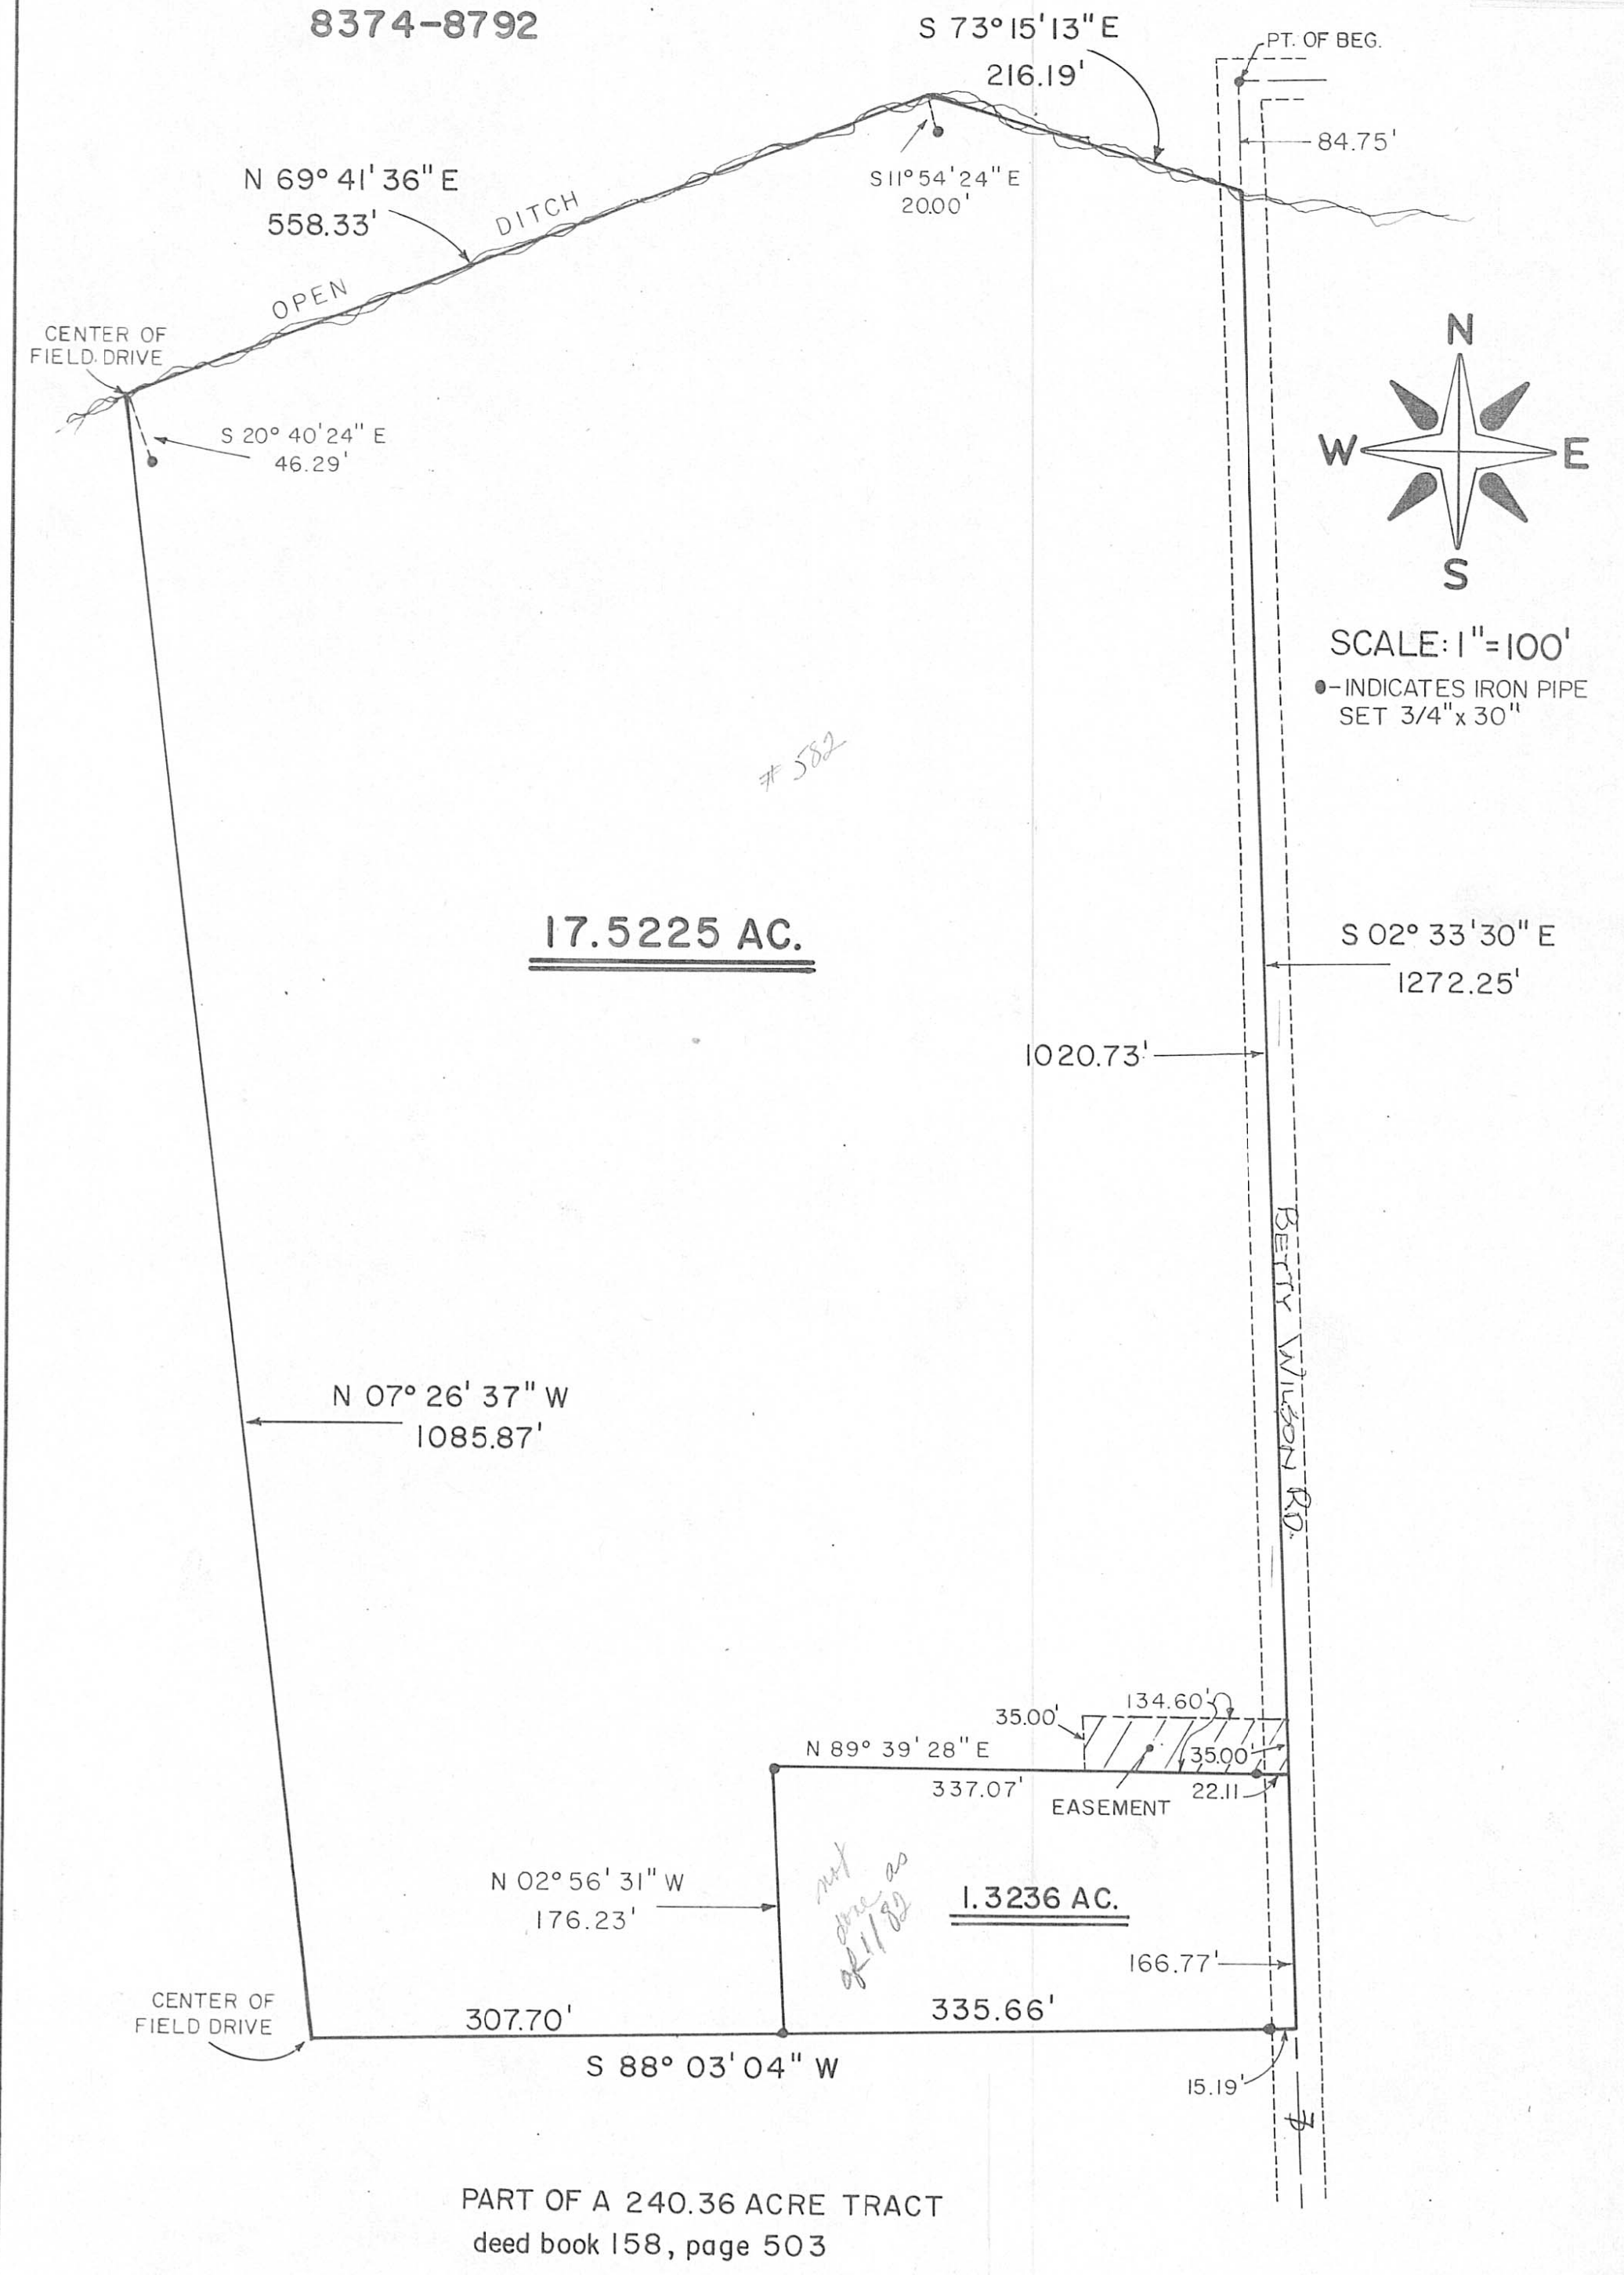

SCALE: 1"=100'
●-INDICATES IRON PIPE SET 3/4"x 30"

PART OF A 240.36 ACRE TRACT
deed book 158, page 503

BABB ENGINEERING & SURVEYING
11 EAST FIRST ST., P.O. BOX 374
LONDON, OHIO 43140

PLAT SHOWING SURVEYS OF THREE PARCELS
DEER CREEK TOWNSHIP, MADISON COUNTY, OHIO
CHARLES F. AND MARY CATHARINE CECIL

SV-02281 JOB NO.	
18, MARCH 1981 DATE	