


Dennison Chapel Cemetery

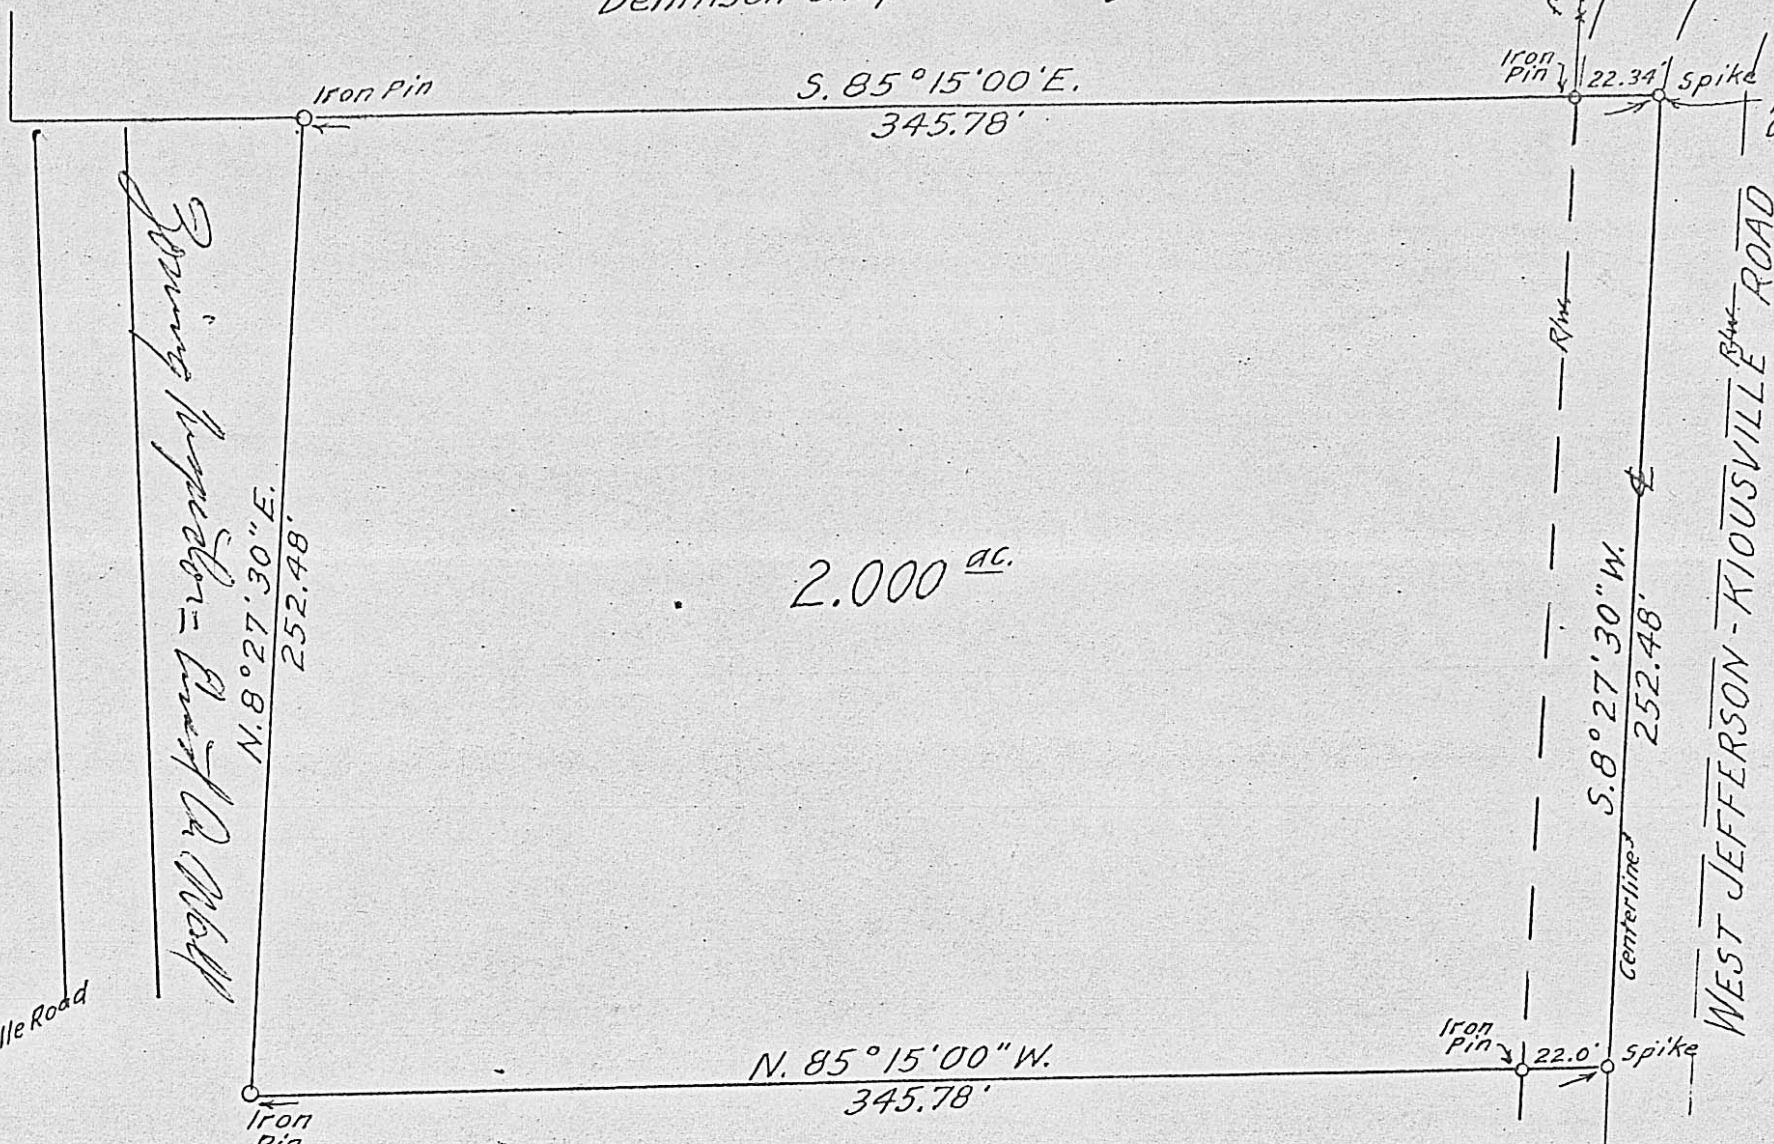


N.E. Cor. of Original 115.75^{ac} tract

2.000^{ac}

WEST JEFFERSON - KIOUSVILLE ROAD

LOCATION MAP (not to scale)

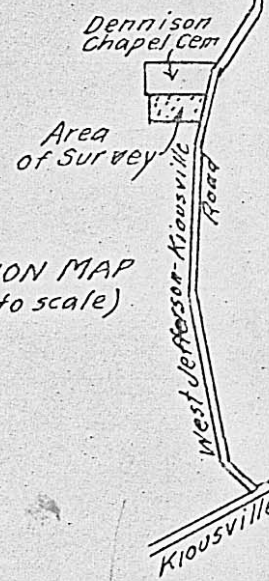

Reference; Being part of an original 115.75 acre tract as conveyed by Sheriff's Deed in Partition (Tract 2) to Homer Wilson as recorded in Deed Bk. 164, page 38, Madison County, Ohio records.

SURVEY OF 2.000^{ac} TRACT

VIRGINIA MILITARY SURVEY #5433

FAIRFIELD TWP. MADISON COUNTY, OH

Scale; 1"=50' July, 1971

Surveyed for; SHOAF REALTORS - Grove City, OH

Purchasers; Emanuel & Ruby J. Chapman

F. K. Harvey
Registered Professional Surveyor #2570

10C