

DON V. BODENHEIMER — SURVEYOR

COLUMBUS, OHIO

LOT NO. Part 51.32 acre tract ADDITION Thos. Burelson Farm


PARCEL NO. 2.759 acre TOWNSHIP Fairfield

DEED BOOK NO. PAGE NO. MADISON COUNTY RECORDER'S RECORD

EXHIBIT "A"

New SPTA

BURELSON
51.32 ac.

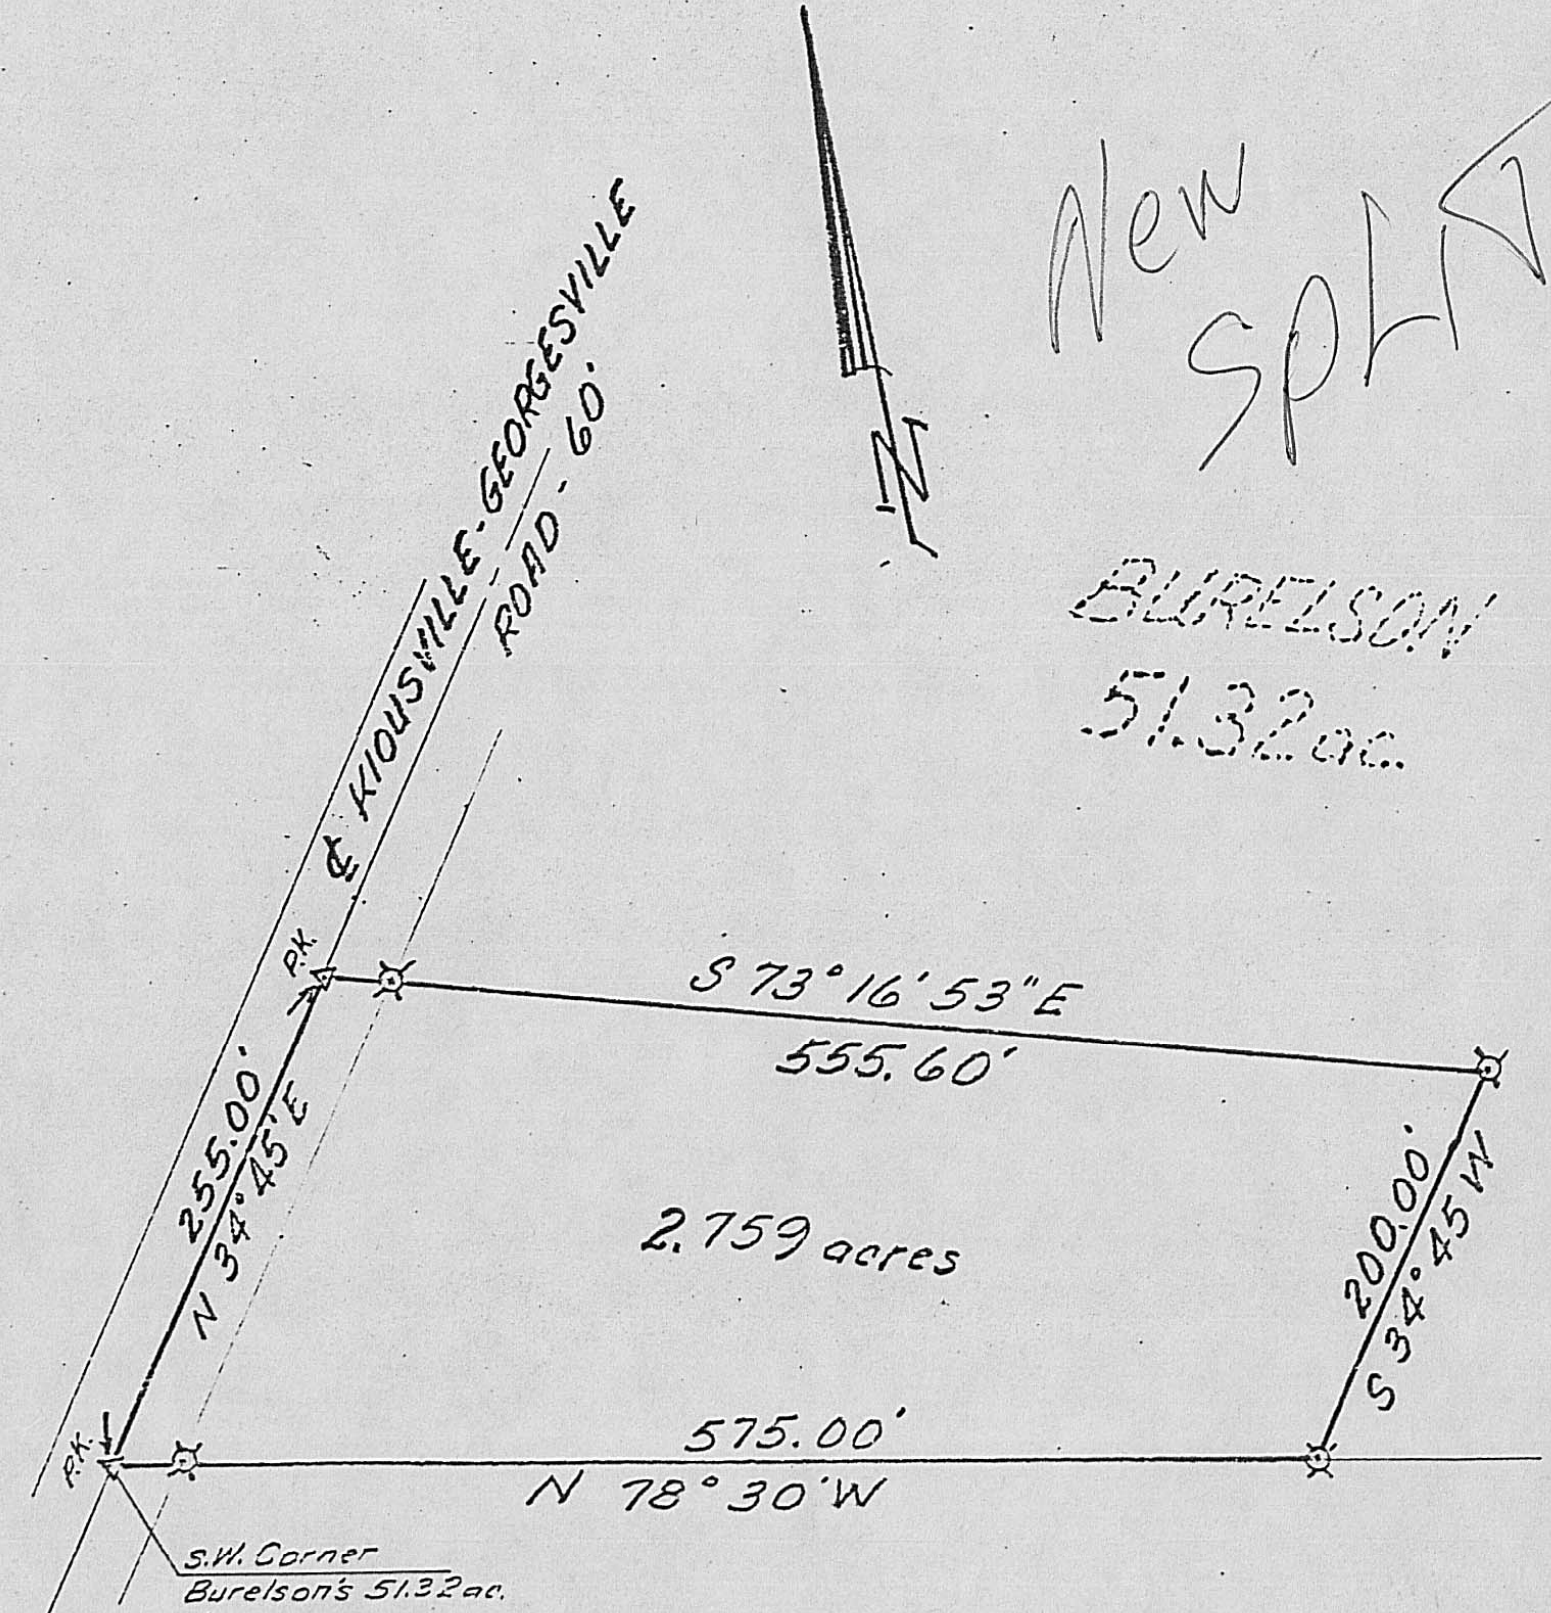

S.W. Corner
Burelson's 51.32 ac.

HAROLD YEARNING 100 ac.

LEGEND - \odot - IRON PIN
 \blacktriangle - P.K. CONCRETE NAIL

SCALE: 1" = 10'
DATE: 3/20/70

SURVEYED BY D.V.B.	DRAWN BY J.K.B.	CHECKED BY D.V.B.
-----------------------	--------------------	----------------------

BY Don V. Bodenheimer
REGISTERED SURVEYOR