

BUSINESS CALL
TEL 852-0449
852-9404


(LOCAL ASSOCIATES) (TEL. AREA CODE 814)
RODGER IRWIN BAKER - 852-0449
REMO D. MANDINI - 852-1755
DEAN PORTER - 869-3191
PEARL L. SOLLARS - 869-2852

KIOUSVILLE - FAIRFIELD

PROPERTY SURVEYS
PROPERTY ABSTRACTS
LAND DESCRIPTIONS
MATH-CALCULATIONS
PLATS, DRAFTING SERVICE
AERIAL MAPPING CONTROL
HYDROGRAPHIC SERVICE
TOPOGRAPHIC SURVEYING
SUBDIVISIONS - LOTS
MORTGAGE SURVEYS
LAND TITLE REPORTS

Rodger Irwin Baker and Associates

LICENSED IN OHIO - INDIANA - KENTUCKY - WEST VIRGINIA - GEORGIA

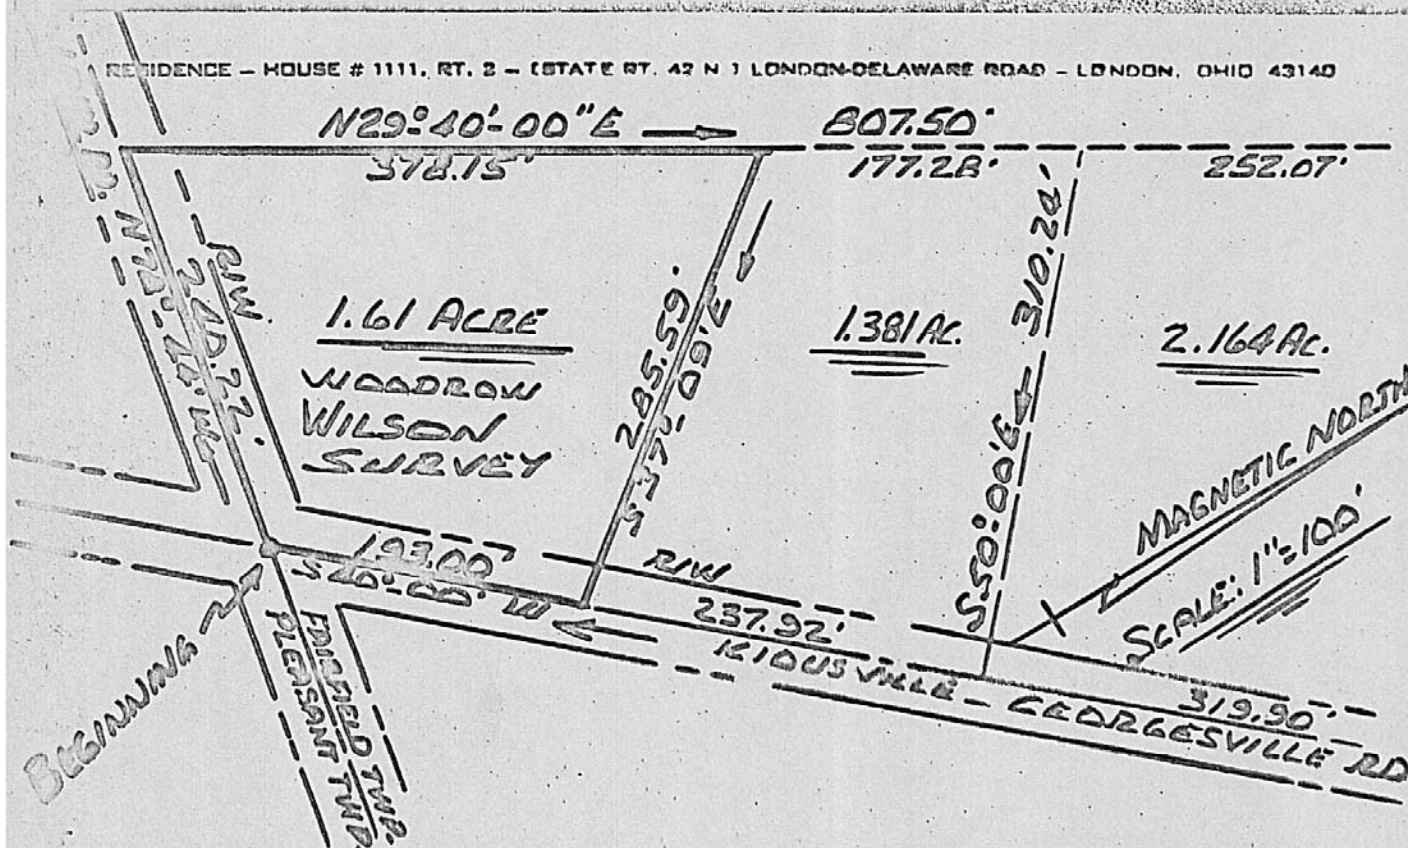

Property boundary survey of 1.61 acres...settlement of Kiousville....presently belonging to Woodrow Wilson....VMS 14097....Fairfield Township....Madison County, Ohio....bounded and more particularly described as follows:

Beginning with a steel pin set in concrete in the middle of junction of Hume-Lever Road and Kiousville-Georgesville Road....Fairfield Township, Madison County, Ohio....and in the settlement of Kiousville....

Thence: With the centerline to Hume-Lever Road...N 78 deg 44 min W 240.22 feet

Thence: N 29 deg 40 min E 378.15 feet to a pipe;

Thence: S 37 deg 09 min E 285.59 feet to a pipe set in the centerline of Kiousville-Georgesville Road;

Thence: With the centerline thereof.....S 40 deg 00 min W 193.00 feet to the true point of beginning:

Containing 1.61 acre of land....VMS 14097....Fairfield Township, Madison County, Ohio....presently owned by Woodrow Wilson.

Family A 1467

Surveyed by: Rodger Irwin Baker and Associates of London, Ohio

Rodger Irwin Baker
Rodger Irwin Baker

Feb. 15, 1974

