


SURVEY OF 81.220 ACRES - HOMER C WILSON  
 FAIRFIELD TWP, V.M.S 5433  
 OAK RUN TWP, V.M.S 2698

N  
 SCALE 1" = 300'

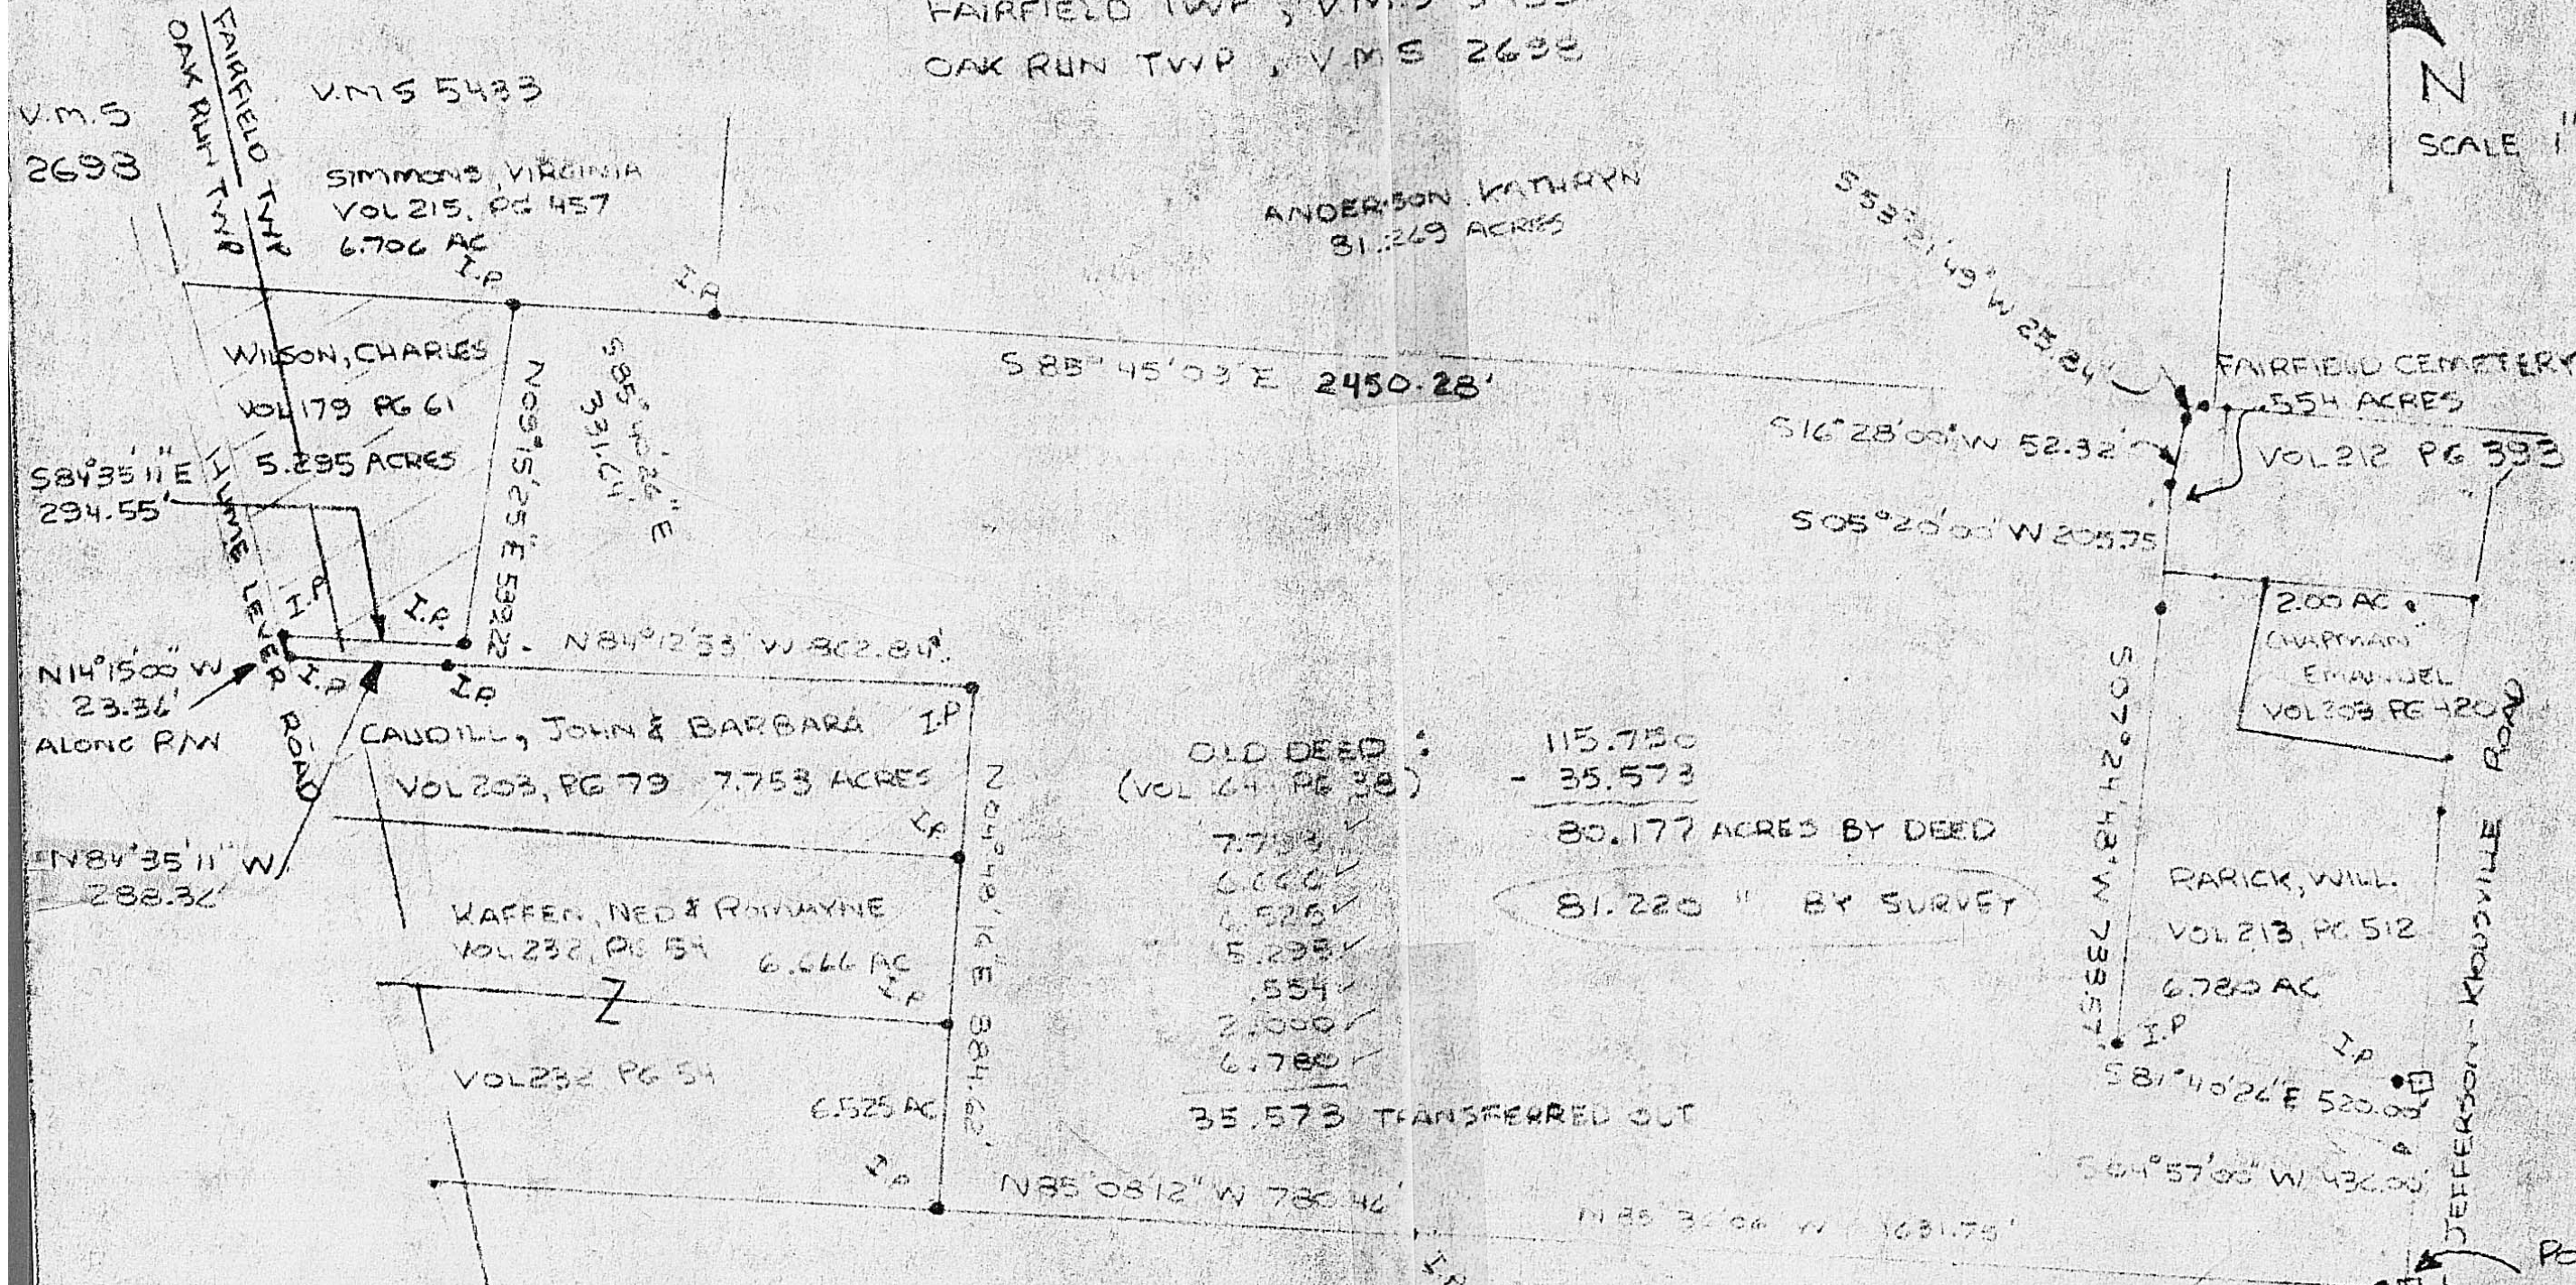

OLD DEED :	115.750
(VOL 64 PG 38)	- 35.573
	80.177 ACRES BY DEED
7.753 ✓	
6.666 ✓	
6.525 ✓	
5.295 ✓	
.554 ✓	
2.000 ✓	
6.780 ✓	
35.573 TRANSFERRED OUT	
	81.220 " BY SURVEY

TRANSFERS OUT OF 115.75 ACRES

I.P. IRON PIN

CARTER, RAYMOND L.  
 VOL. 216 PG. 124

GARRISON, DONALD A.  
 VOL. 214 PAGE 71  
 23.045 ACRES

*Neil Babb*  
 17 NOV 1976  
 SURVEYED BY NEIL BABB O.P.S 5969