


LEO C. PIERCE AND PAULINE
 PIERCE 38.991 ACRES
 DEED BOOK 162, PAGE 46

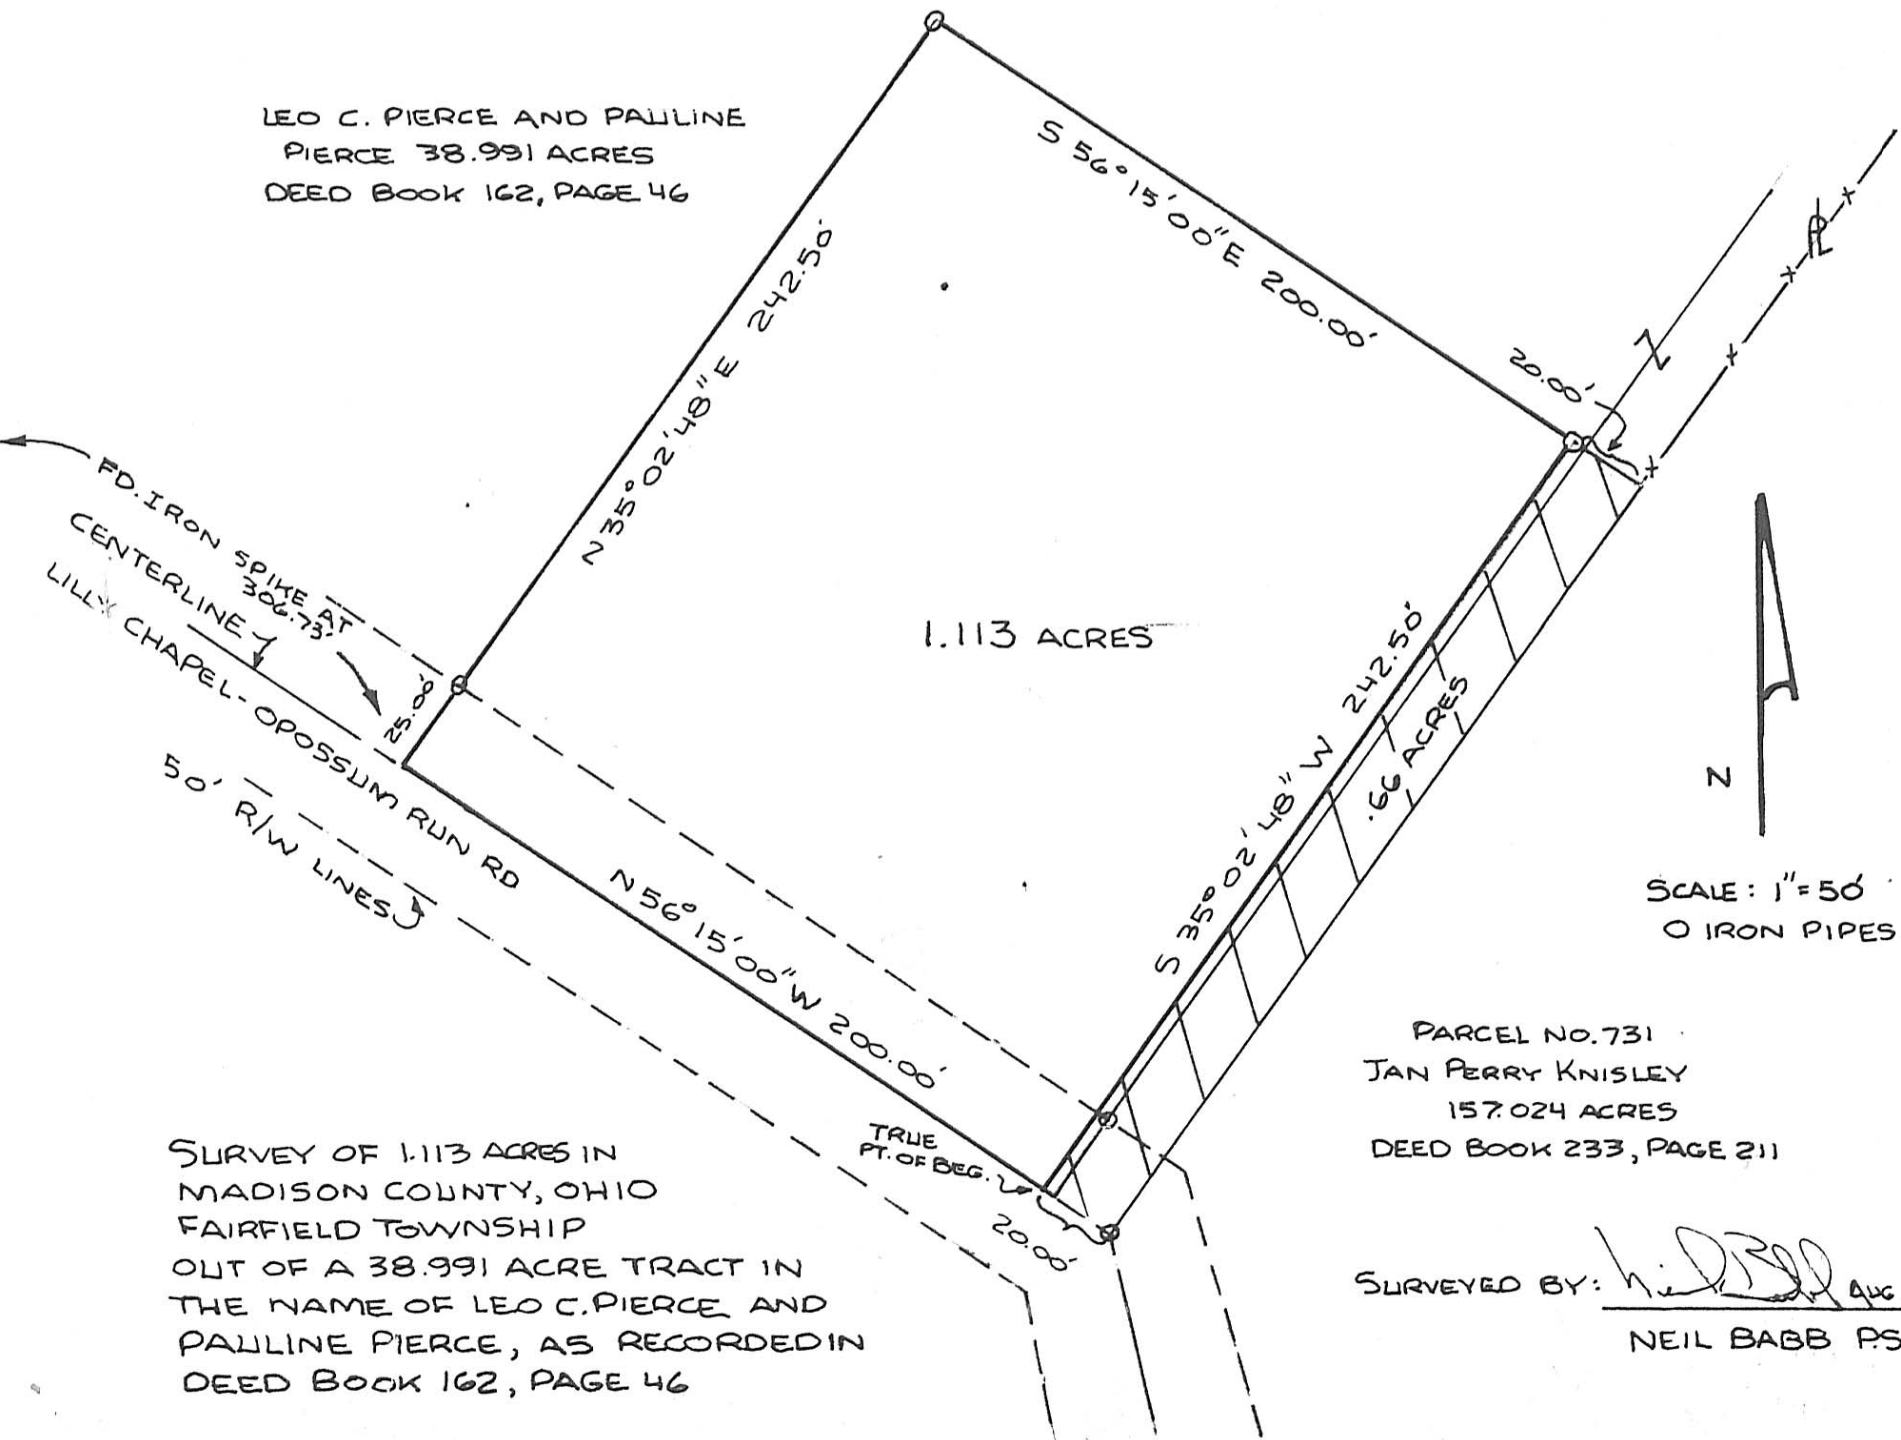

1.113 ACRES

PARCEL NO. 731
 JAN PERRY KNISLEY
 157.024 ACRES
 DEED BOOK 233, PAGE 211

SCALE: 1" = 50'
 O IRON PIPES SET

SURVEY OF 1.113 ACRES IN
 MADISON COUNTY, OHIO
 FAIRFIELD TOWNSHIP
 OUT OF A 38.991 ACRE TRACT IN
 THE NAME OF LEO C. PIERCE AND
 PAULINE PIERCE, AS RECORDED IN
 DEED BOOK 162, PAGE 46

SURVEYED BY: Neil Babb AUG 7th
 NEIL BABB P.S. 5969