


"FLORIDA — GULF — NORTHERN"
CONSTRUCTION LAYOUT SERVICES
 N.Y., FLA., GA., MISS., TENN., KY., IND., OHIO, W. VA., VA.
RESIDENTIAL — COMMERCIAL — INDUSTRIAL

To London, O.

STATE RT.
 N: 665

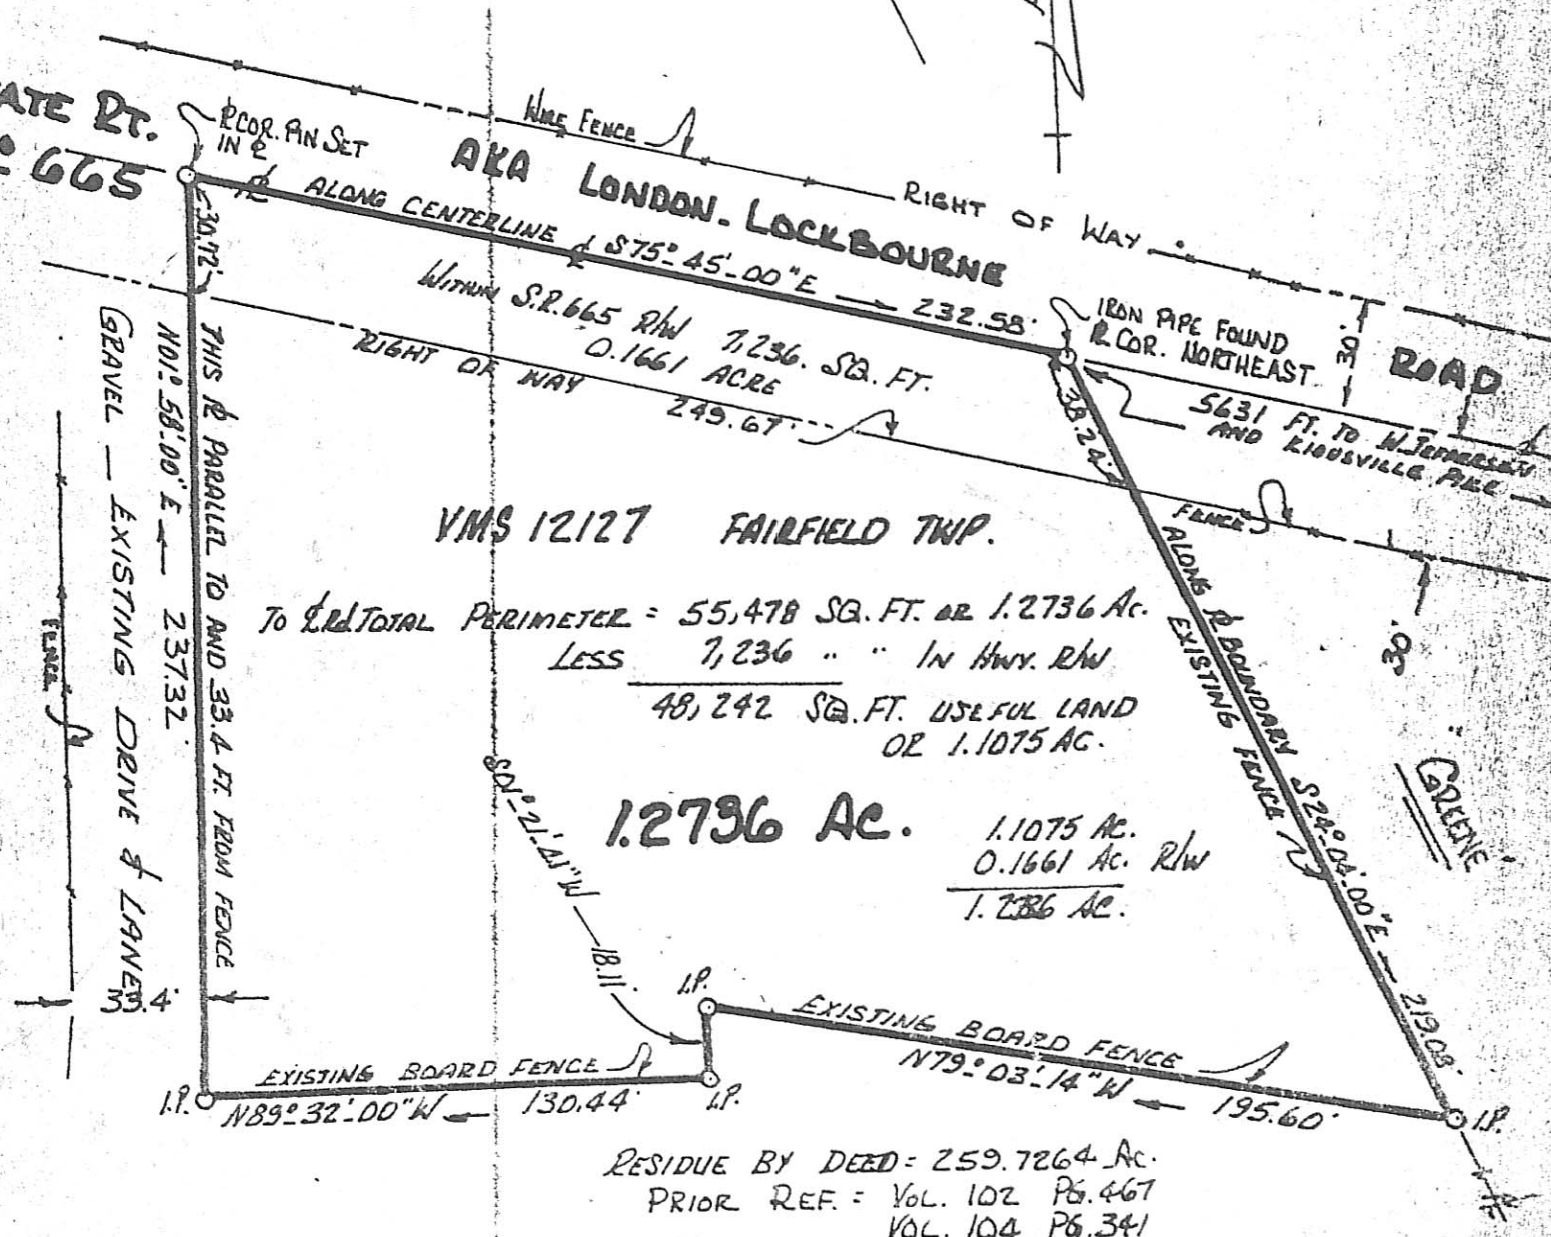

VMS 12127 FAIRFIELD TWP.
 TO GR. TOTAL PERIMETER = 55,478 SQ. FT. OR 1.2736 AC.
 LESS 7,236 " " IN HWY. RW
 48,242 SQ. FT. USEFUL LAND
 OR 1.1075 AC.

1.2736 Ac. 1.1075 Ac.
 0.1661 Ac. RW
 1.2736 Ac.

RESIDUE BY DEED = 259.7264 Ac.
 PRIOR REF. = Vol. 102 Pg. 467
 Vol. 104 Pg. 341

"BEATHARD"

PLAT OF A FIELD SURVEY, 1° 50'
CONTAINING 1.2736 ACRES, AUG. 78
BEING A PORTION OUT OF THE N.E.
CORNER OF TRACT III, 261 ACRES
NANCY D. BEATHARD & OTHERS
SEE DEED VOL 199 PAGES 137-138-139
ALONG STATE ROUTE N: 665
LONDON - LOCKBOURNE ROAD



Rodger J. Baker
 OHIO N: 35539
 AUGUST 29-1978

FAIRFIELD TOWNSHIP - MADISON COUNTY, OHIO