

TRACT 15  
.717 ACRES


TRACT 16  
.670 ACRES  
SIDNER'S  
NO. 1 ADDITION

.286 ACRES

.659 ACRES

REMAINING ACREAGE OUT  
OF AN 18.90 ACRE TRACT  
IN DEED BOOK 119, PAGE 535  
AND AS SHOWN ON SIDNER'S  
NO. 1 ADDITION IN PLAT BOOK  
2, PAGE 152

LOT 16  
HENRY LILLYS ADDITION

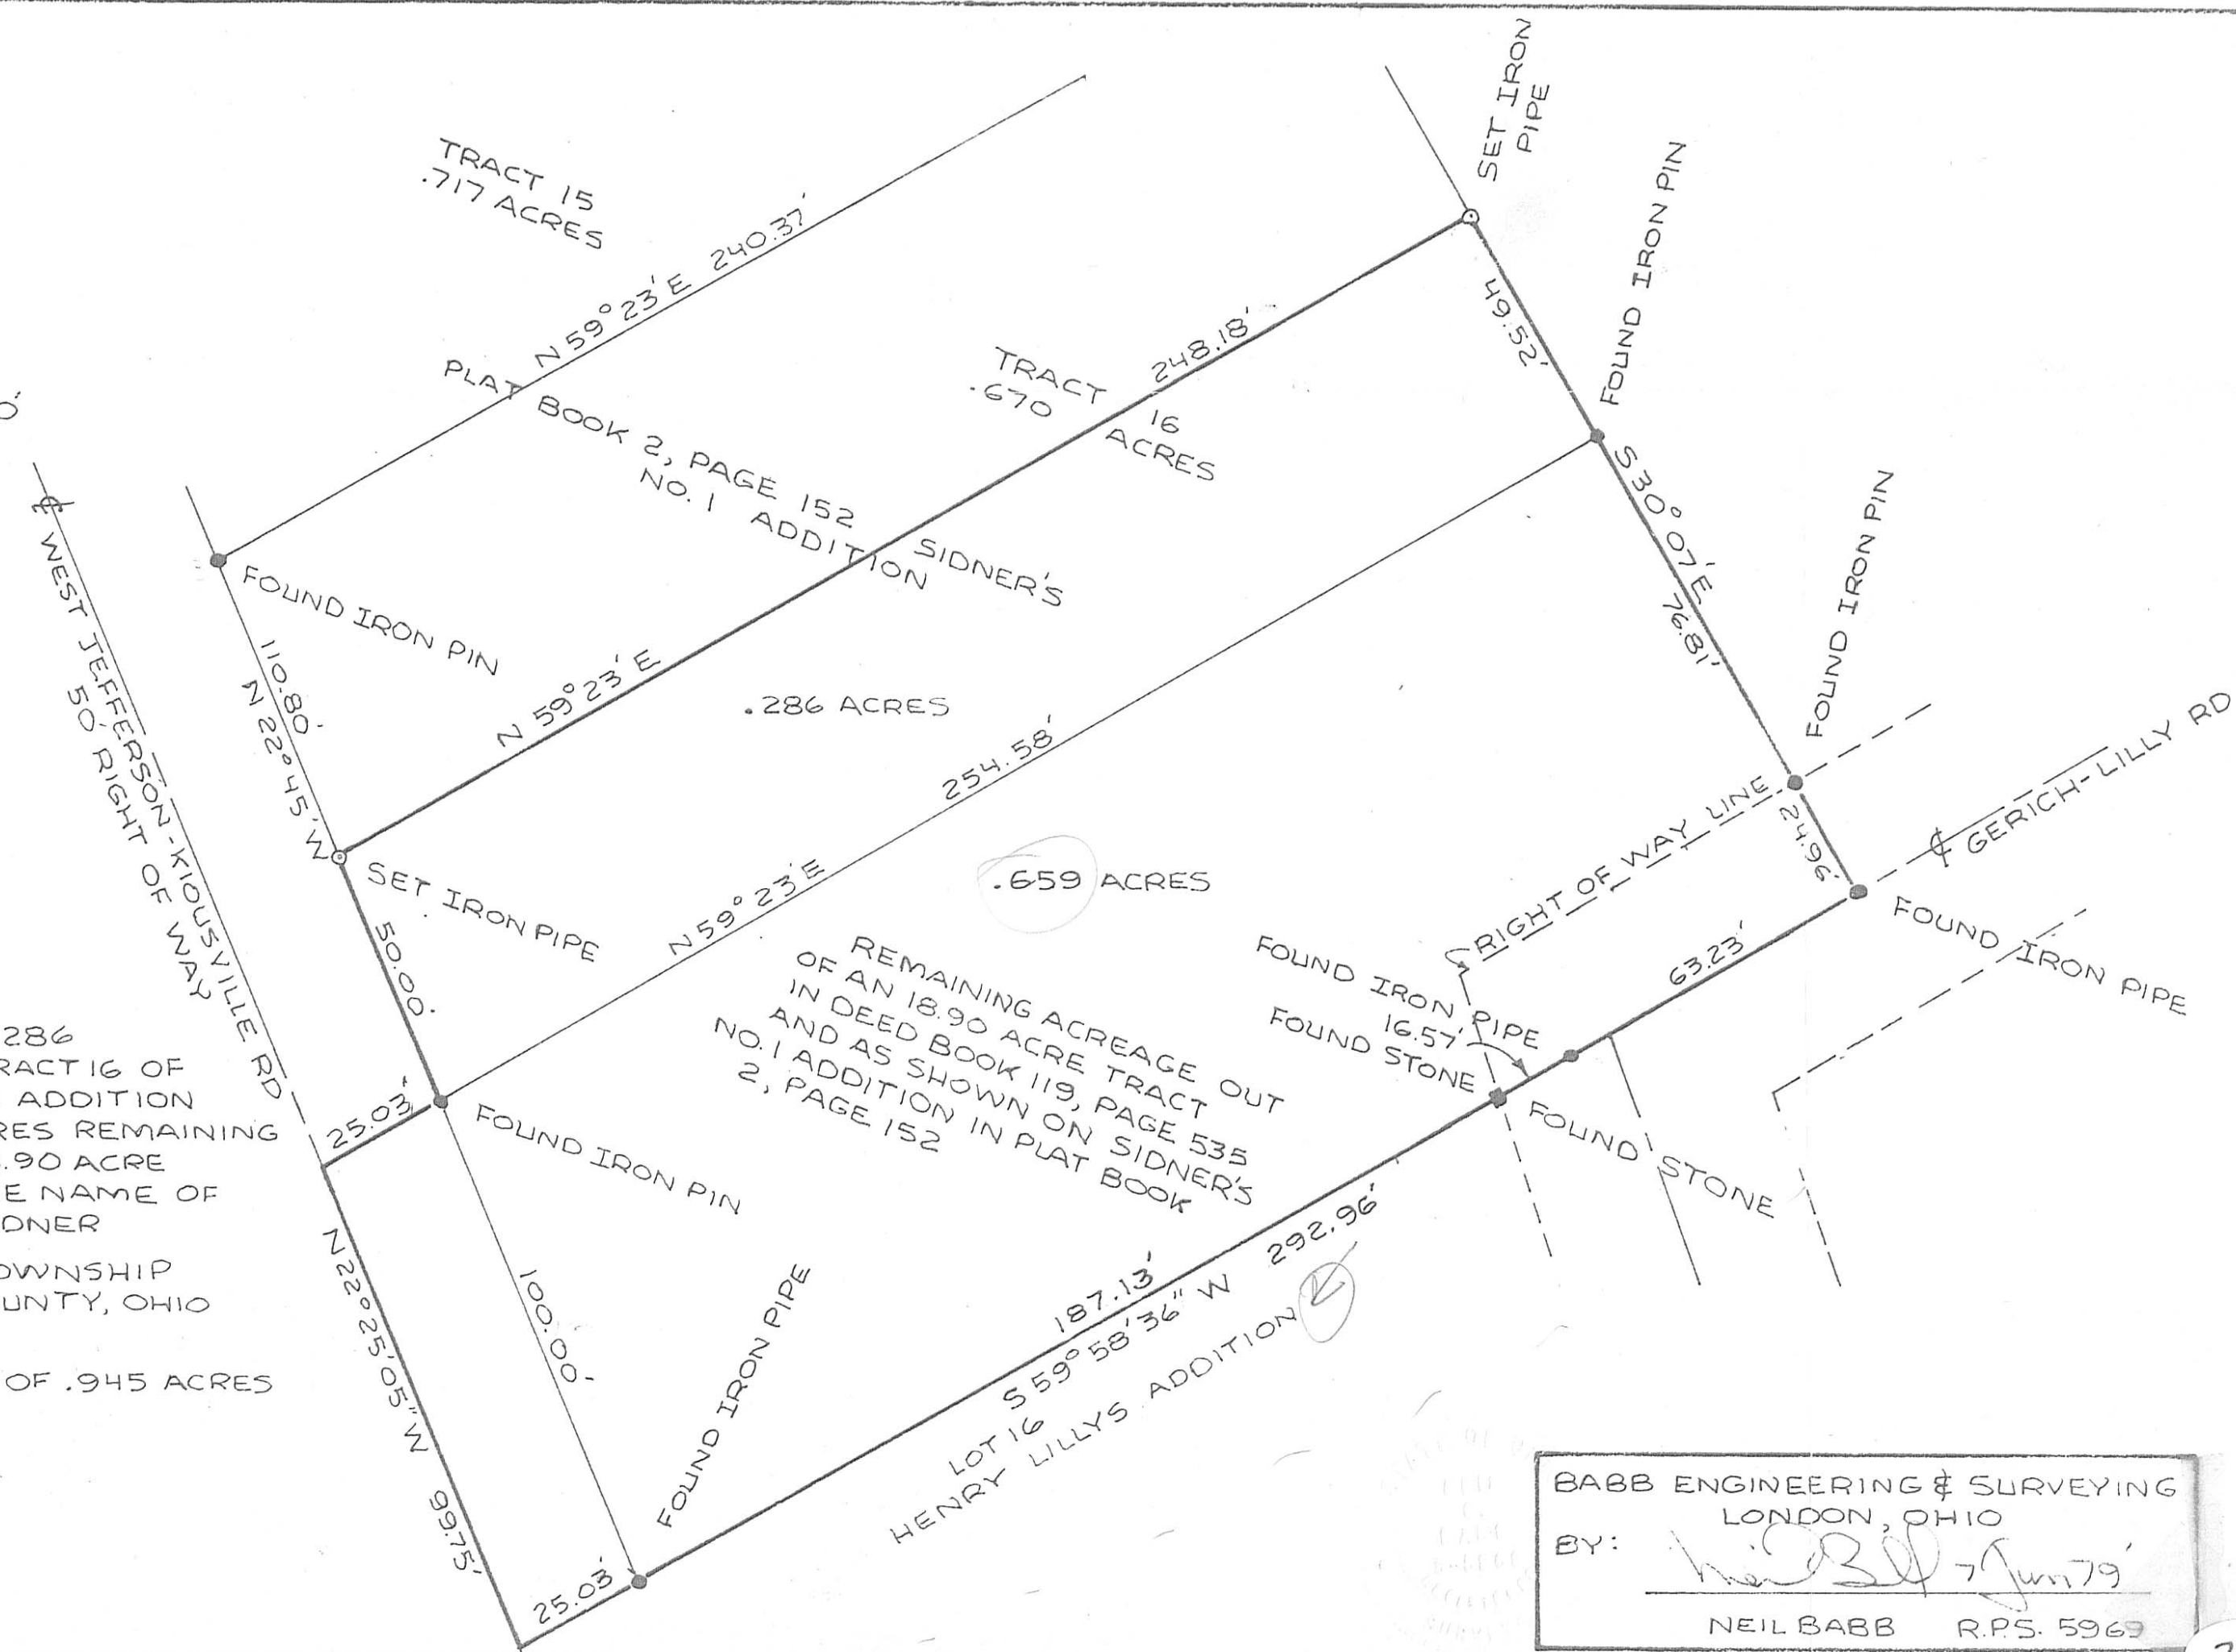

SURVEY OF .286  
ACRES OUT TRACT 16 OF  
SIDNER'S NO. 1 ADDITION  
AND .659 ACRES REMAINING  
OUT OF AN 18.90 ACRE  
TRACT IN THE NAME OF  
EDWARD P. SIDNER  
FAIRFIELD TOWNSHIP  
MADISON COUNTY, OHIO  
V.M.S. 7055  
FOR A TOTAL OF .945 ACRES

BABB ENGINEERING & SURVEYING  
LONDON, OHIO  
BY: Neil Babb 7 Jun 79  
NEIL BABB R.P.S. 5969