


N

⊙ - IRON PIPE FOUND
○ - IRON PIPE SET

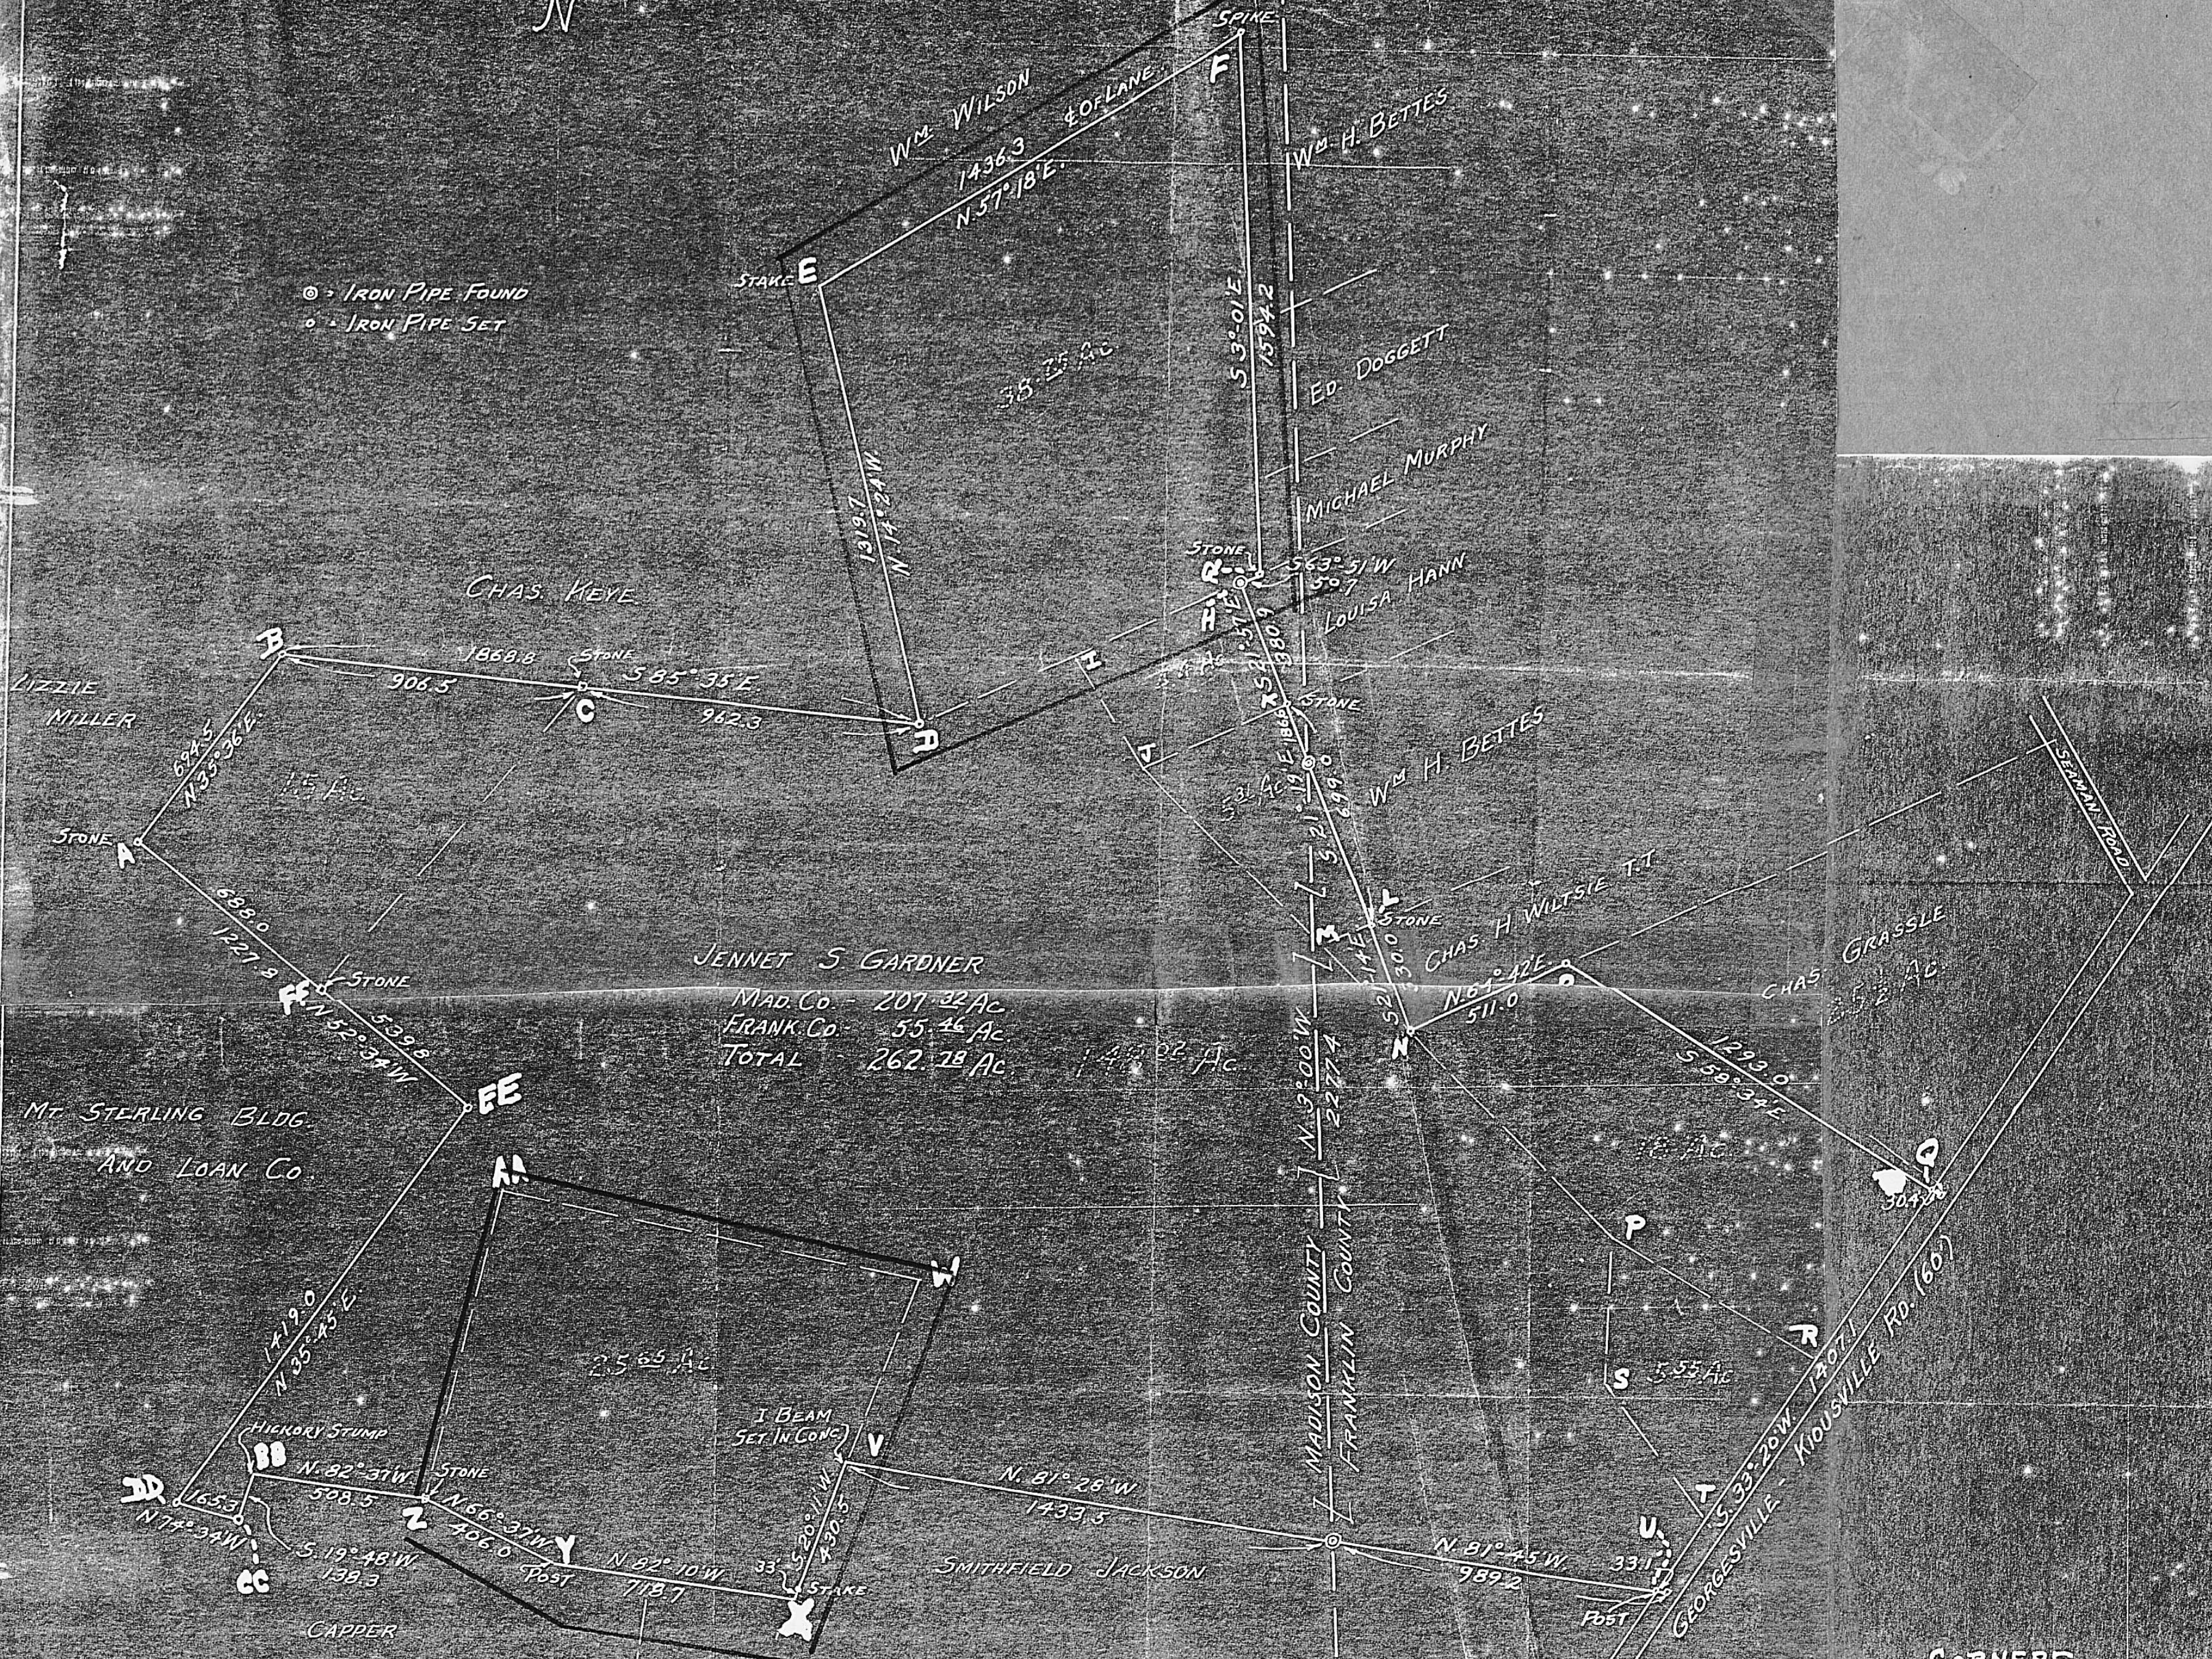

JENNET S GARDNER
 MAD. Co - 207.22 AC
 FRANK. Co - 55.46 AC
 TOTAL 262.78 AC

PLAT OF 262.78 AC

For
 GARDNER HEIRS

BEING 55.46 AC IN PLEASANT TWP, FRANKLIN Co., O., AND 207.22 AC IN
 FAIRFIELD TWP, MADISON Co., O. AND BEING A PART OF VIRGINIA
 MILITARY SURVEYS Nos. 6297, 8440, 12928, AND 6305.
 AUG 29-31, 1939

SCALE 1" = 400'

SURVEY BY:

J. S. Evans
 40 W. GAY ST.
 PH. AD. 9656

CORNERS
 LETTERED.

JANY. 17-41

S.N.
 ABSTRACT OR
 COLUMBUS,
 OHIO

TO ACCOMPANY
 ABSTRACT
 OF TITLE