


PLAT SHOWING SURVEY  
 OF 5.001 ACRES OUT OF  
 THE REMAINING PORTION  
 OF AN 84 ACRE TRACT  
 IN THE NAME OF CLARENCE  
 AND LEONA SCHLOSSER  
 SECOND PARCEL OF THE  
 FOURTH TRACT, DEED BOOK  
 160, PAGE 59, FAIRFIELD  
 TOWNSHIP, MADISON COUNTY,  
 OHIO, V.M.S. 5190

EUGENE WILSON 189/398  
 POST TO POST  
 590.42 BY DEED  
 590.09 BY FIELD MEAS  
 NOTE: BEARINGS AND DISTANCES ON WILSONS DEED DO NOT AGREE WITH EXISTING MONUMENTS  
 REMAINDER OF 84 ACRES

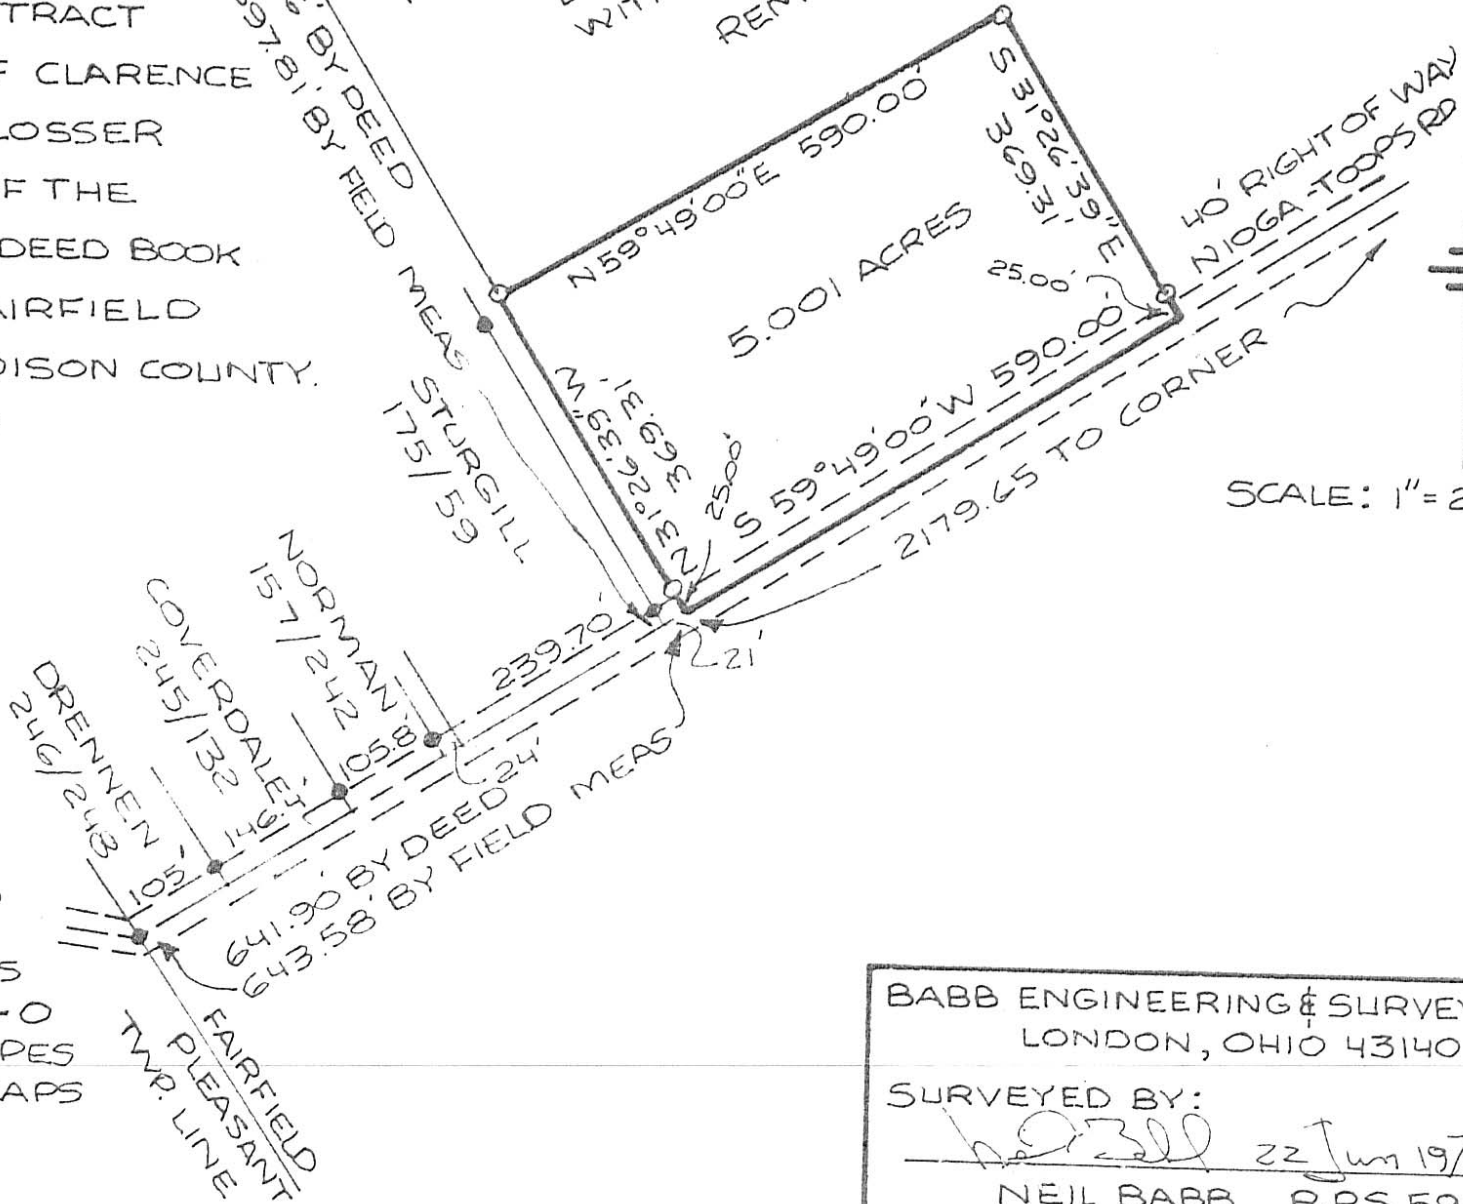

SCALE: 1" = 200'

● IRON MON. FOUND  
 IRON MONUMENTS  
 SET SHOWN THUS - O  
 3/4" x 30" IRON PIPES  
 WITH ALUMINUM CAPS  
 "P.S. 5969"

BABB ENGINEERING & SURVEYING  
 LONDON, OHIO 43140  
 SURVEYED BY:  
 Neil Babb 22 Jun 1970  
 NEIL BABB R.P.S. 596