


NEIL BABB  
PROFESSIONAL ENGINEER AND SURVEYOR  
STATE OF OHIO REGISTRATION  
BOX 374, LONDON, OHIO 43140

SURVEY SHOWING RELATIONSHIP OF POSSESSION AND TITLE LINES OF LOT 3, ORIGINAL PLAT OF THE VILLAGE OF JEFFERSON, AS RECORDED IN PLAT BOOK 1, PAGE 5 (SEPT 1830), CURRENTLY OWNED BY ALBERT BRAITHWAITE, AS RECORDED IN VOLUME 132, PAGE 379 AND VOLUME 134, PAGE 25, IN THE MADISON COUNTY RECORDER'S OFFICE.

PLAT AND FIELD SURVEY BY

NEIL BABB OHIO REGISTRATION NO. 005969.

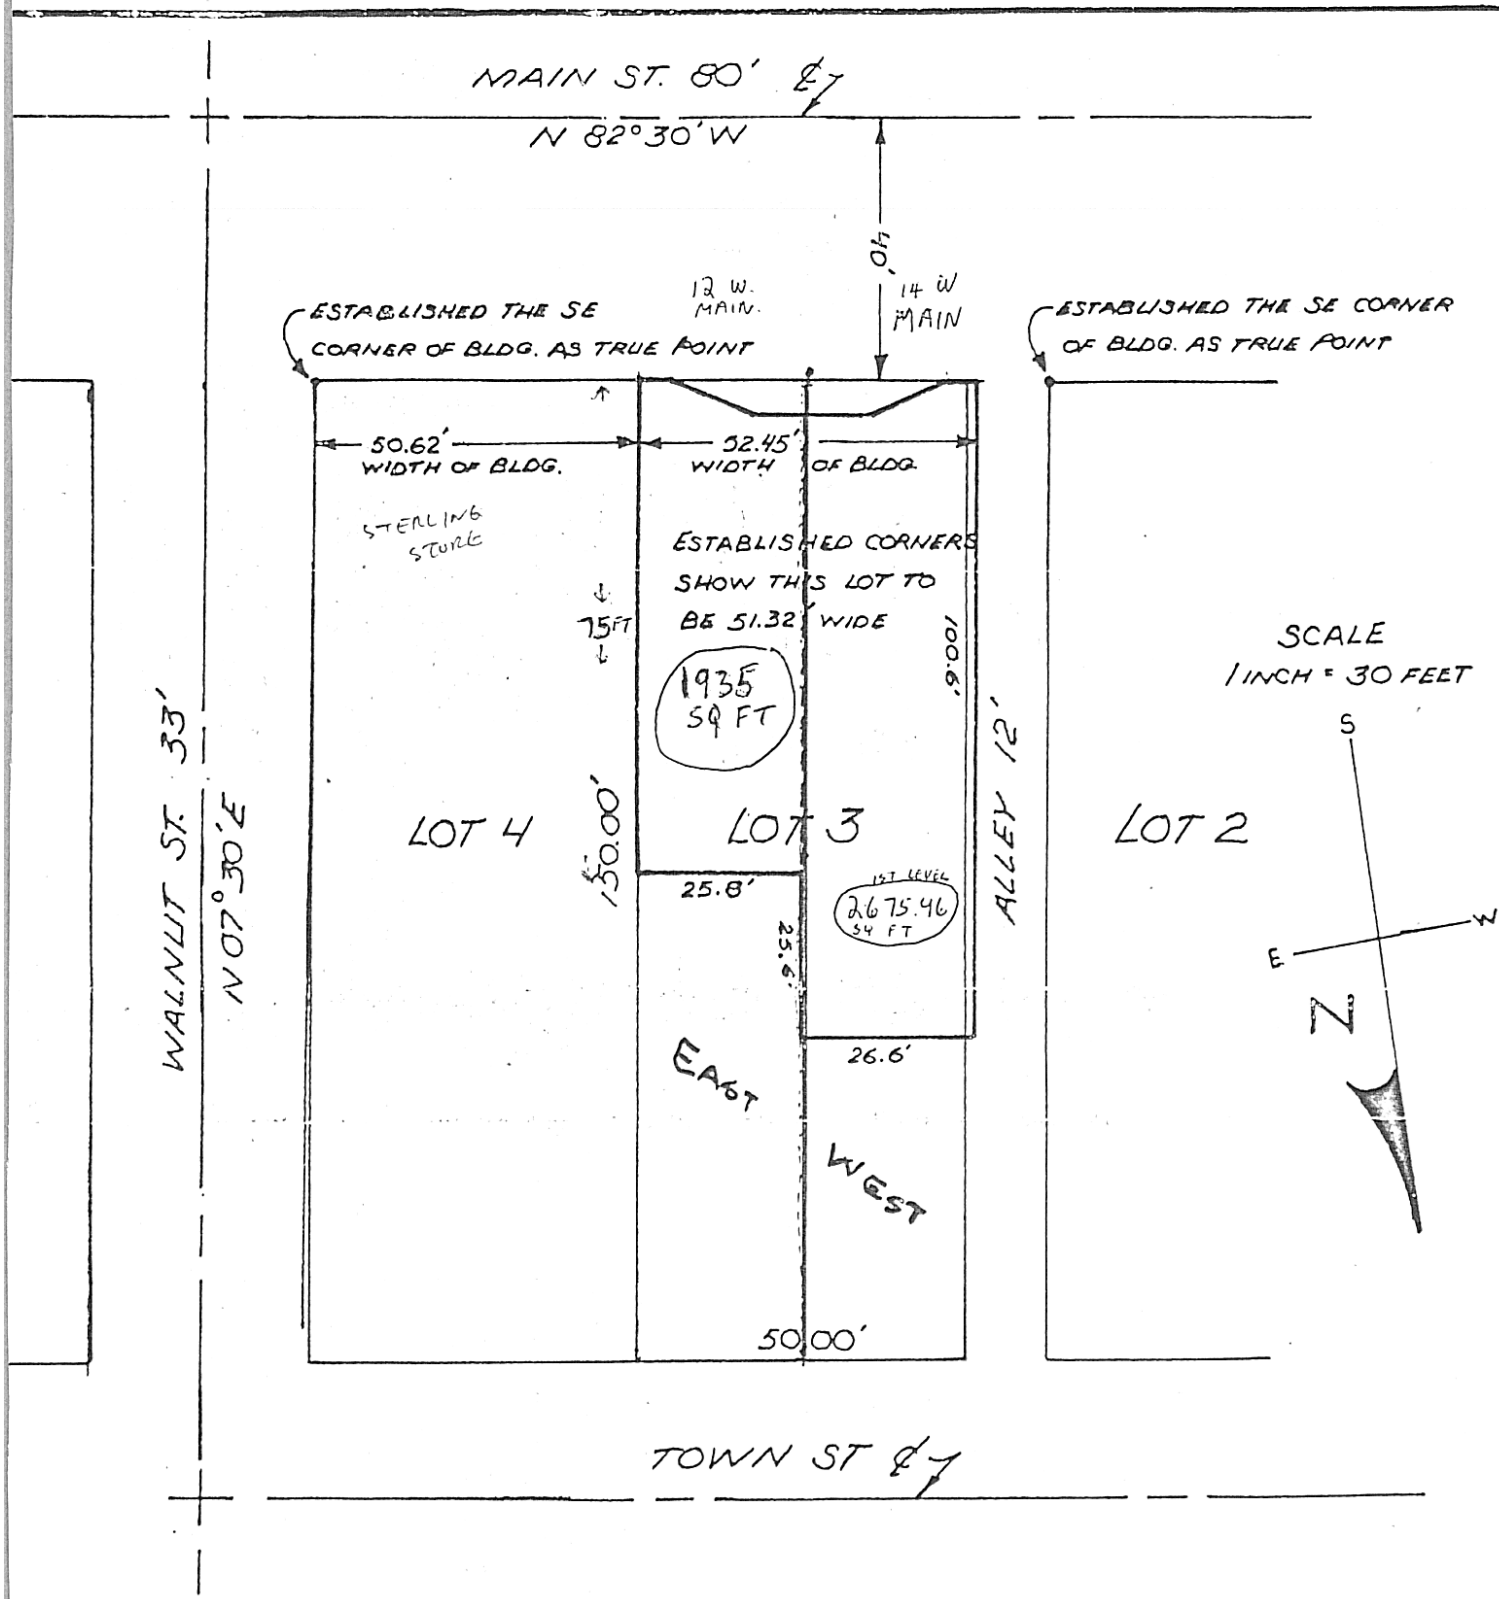

w.w.a. of the Estate of Albert J. Braithwaite, Deceased, by virtue of the judgment, order of sale, confirmation of sale, and of the statutes made and provided, and of the powers vested in them and for and in consideration of the premises and the total sum of \$63,000.00 paid, or secured to be paid to them by Gerald M. Weissman and Joan G. Weissman, the receipt of which is hereby