


10c

Alley 16 1/2'

Union Street 74'-3"

Alley 16 1/2'

Lot No. 81

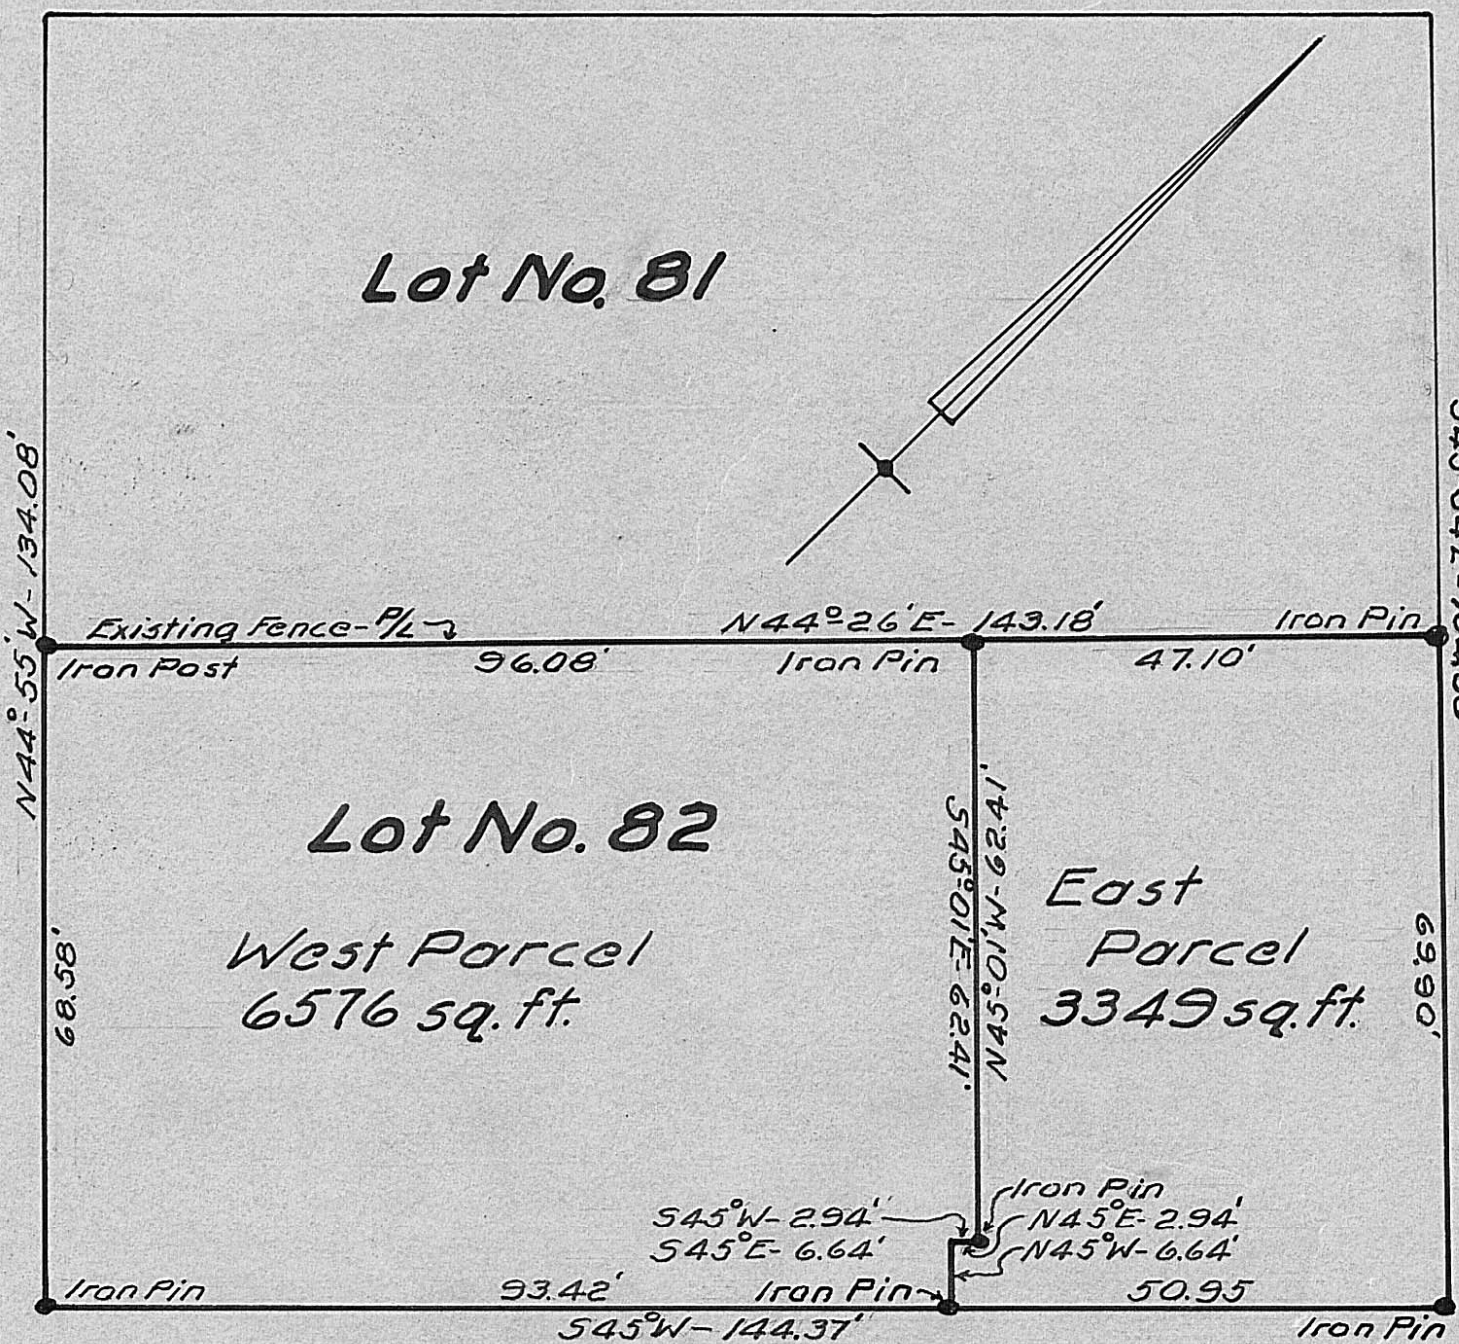

N44°55'W-134.08'

Existing Fence - P/L
Iron Post

96.08'

N44°26'E-143.18'

Iron Pin

47.10'

Iron Pin

S45°54'E-134.30'

Lot No. 82

West Parcel
6576 sq. ft.

East Parcel
3349 sq. ft.

68.58'

N45°01'W-62.41'
S45°01'E-62.41'

69.90'

S45°W-2.94'
S45°E-6.64'

Iron Pin
N45°E-2.94'
N45°W-6.64'

Iron Pin

93.42'

Iron Pin

50.95'

Iron Pin

S45°W-144.37'

Fourth Street 74'-3"

Division of In Lot No. 82 in
London, Ohio made for
Mary E. Speasmaker-1955.

Scale 1"=20'

Halpin Schuchert
Registered Engineer No. 5851.

10B