


TRAVERSE DATA		LATITUDE		DEPARTURES			
DIST.	BEARING	COSINE	NORTH	SOUTH	SINE	EAST	WEST
86.20	N74°55'E	.26022	22.43		.96555	83.23	
325.00	S40°31'E	.76022		247.07	.64967	211.14	
198.20	S69°33'W	.34939		69.25	.33698		185.71
313.24	N20°17'W	.93799	293.82		.34666		108.59
			316.25	316.22		294.37	294.30

Deger Drive

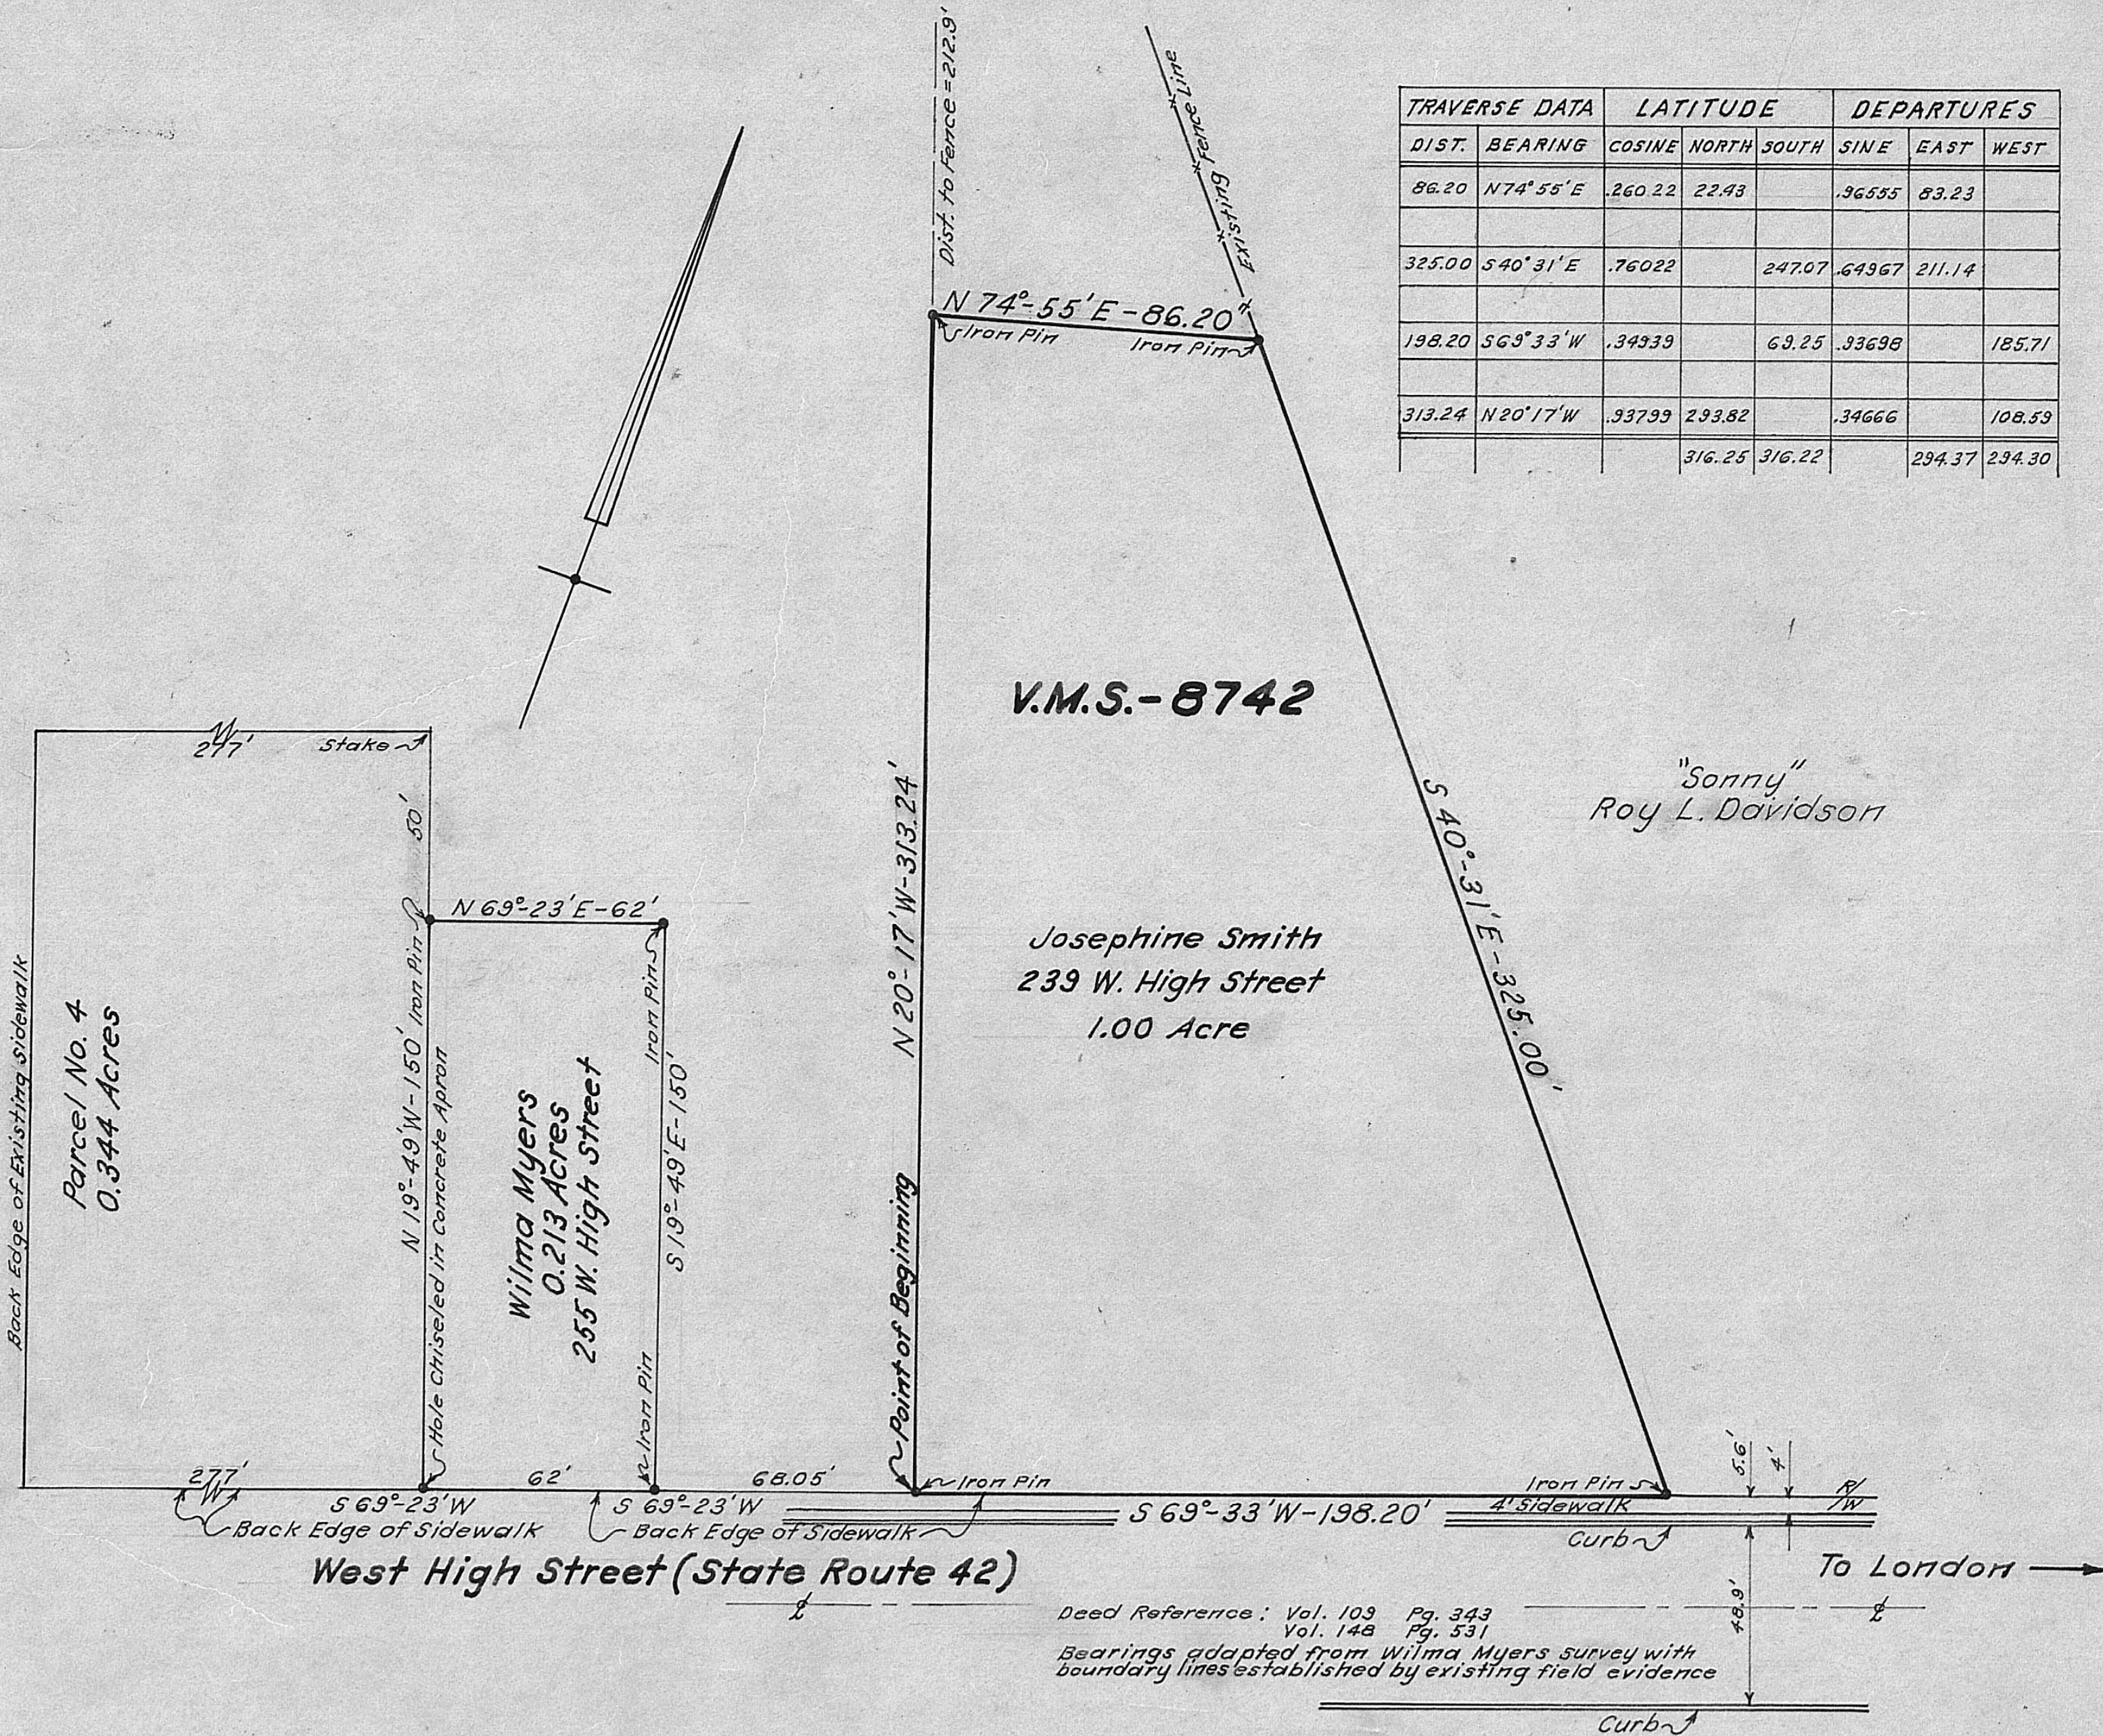

Property Survey for Josephine Smith,
239 W. High Street, London, Ohio,
Union Township, Madison County, V.M.S.-8742,
Part of Joe E. Peterson Estate - 1967

Scale: 1" = 40'

L.C. Roush
Registered Engineer No. 5274