
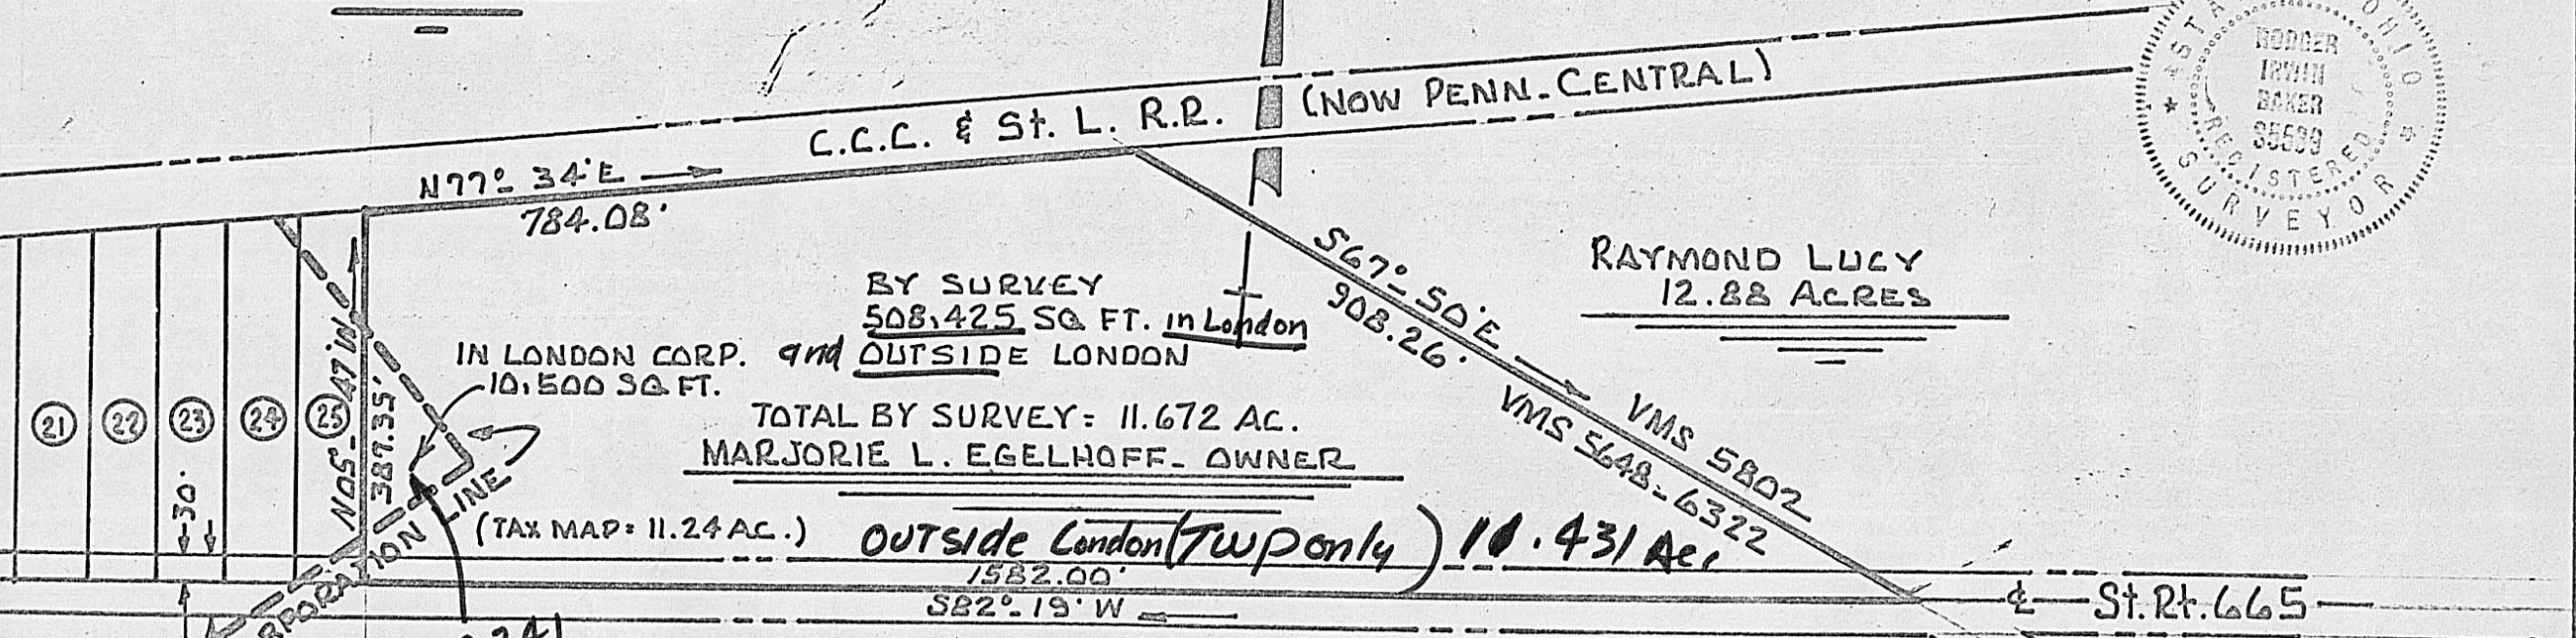


4

SCALE: 1" = 200'

508,425 <sup>sq</sup> FT. TOTAL  
10,500 <sup>sq</sup> FT. LONDON ONLY  
497,925 <sup>sq</sup> FT. OUTSIDE LONDON ONLY

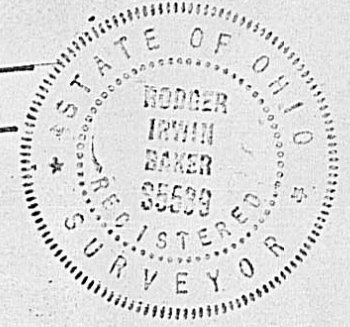

BY SURVEY  
508,425 SQ. FT. in London  
10,500 SQ. FT. OUTSIDE LONDON  
TOTAL BY SURVEY = 11.672 AC.  
MARJORIE L. EGELHOFF - OWNER

RAYMOND LUCY  
12.88 ACRES

OUTSIDE London (Twp only) 10.431 Acs

11.672 AC. - VMS 5640 - 6322

(SHOWN ON TWP. MAP VMS 5648 - 6322)

SURVEYED FOR MARJORIE L. EGELHOFF -

ST. RT. 665 - LONDON, O. - UNION TWP. - MADISON CO.

43B