


JEAN B. HACKETT
3.108 AC. D.B. 175, P. 57

7-21-75
Parcels
Transferred to
4-1-1-2-7-8-9-10-11-12
7-21-76

MERLE & MARILYN J. ISAACS
ORIG. 70.98 AC. D.B. 214, P. 129

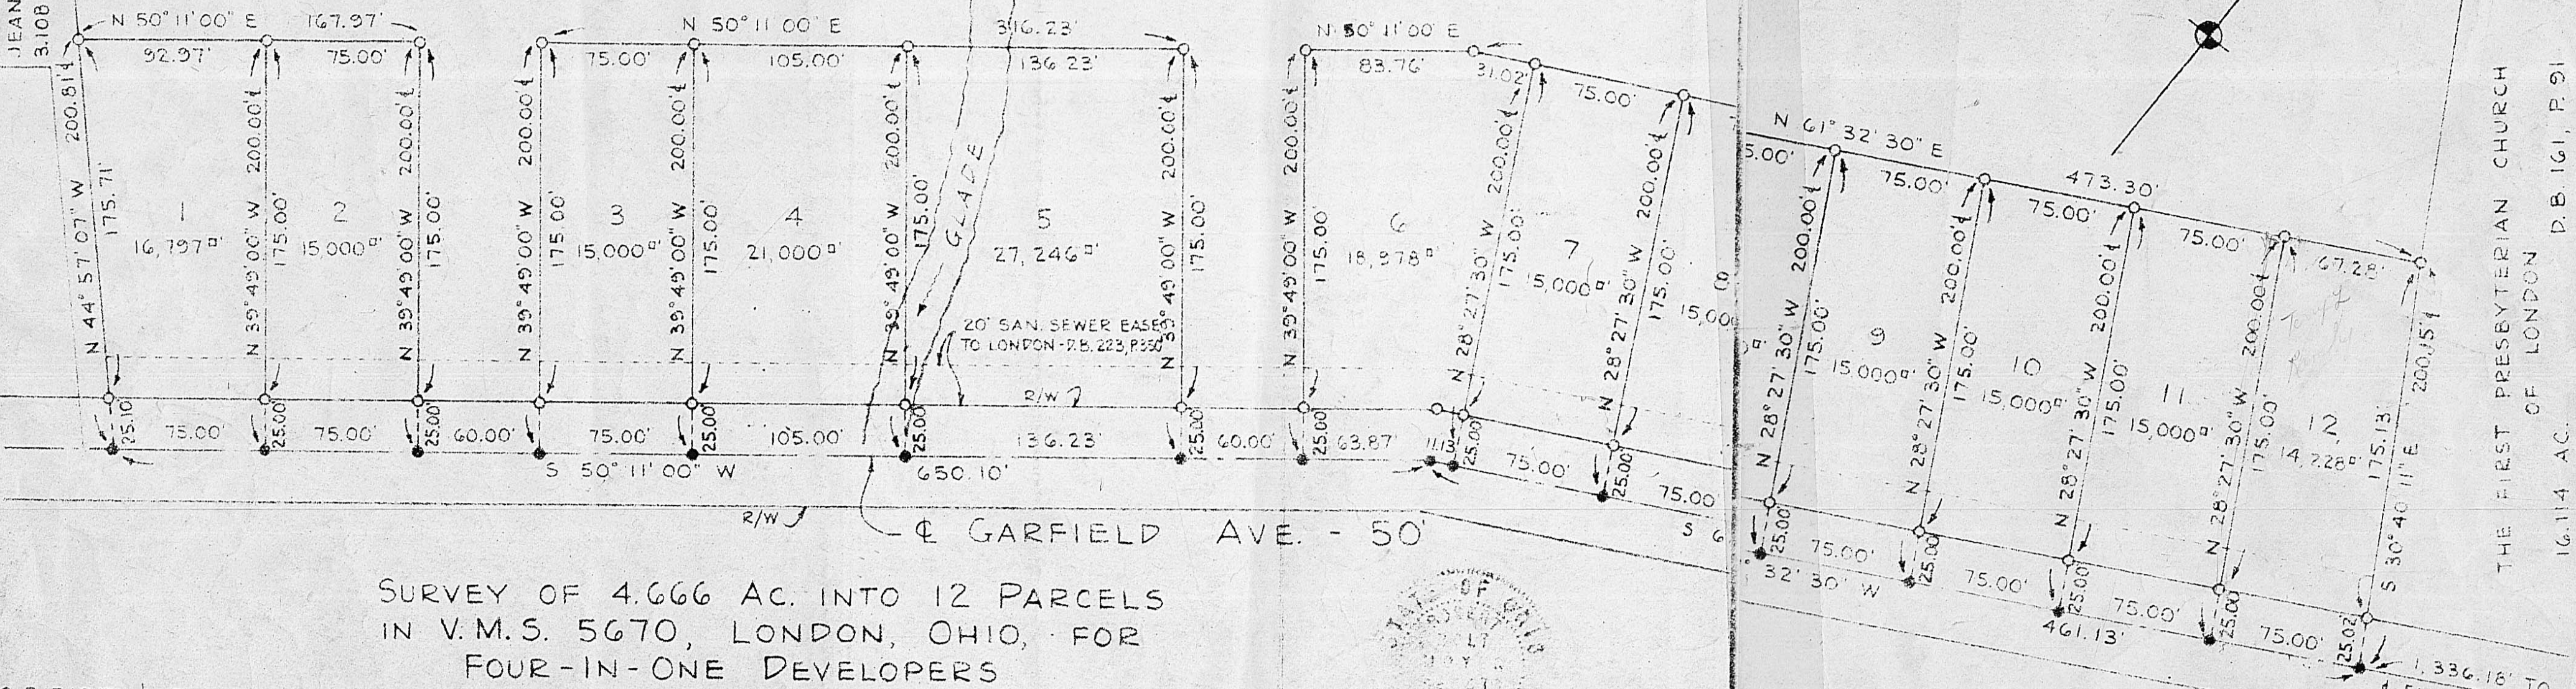

SURVEY OF 4.666 AC. INTO 12 PARCELS
IN V.M.S. 5670, LONDON, OHIO, FOR
FOUR-IN-ONE DEVELOPERS

C.F. BIRD & R.J. BULL, LTD.
6113 LINWORTH RD.
WORTHINGTON, OHIO

Robert H. Moyer
ROBERT H. MOYER - OHIO SURVEYOR # 5673

SCALE: 1" = 60'
JUNE 16, 1976

● - RAILROAD
○ - IRON ROAD SPIKE
IN

THE FIRST PRESBYTERIAN CHURCH
OF LONDON
16.114 AC. D.B. 161, P. 91

45D

SV-7773