


R.W. Halterman, et al
 D.B. 144, P. 338 & D.B. 168, P. 395
 15.284 AC.
 V.M.S. 8742

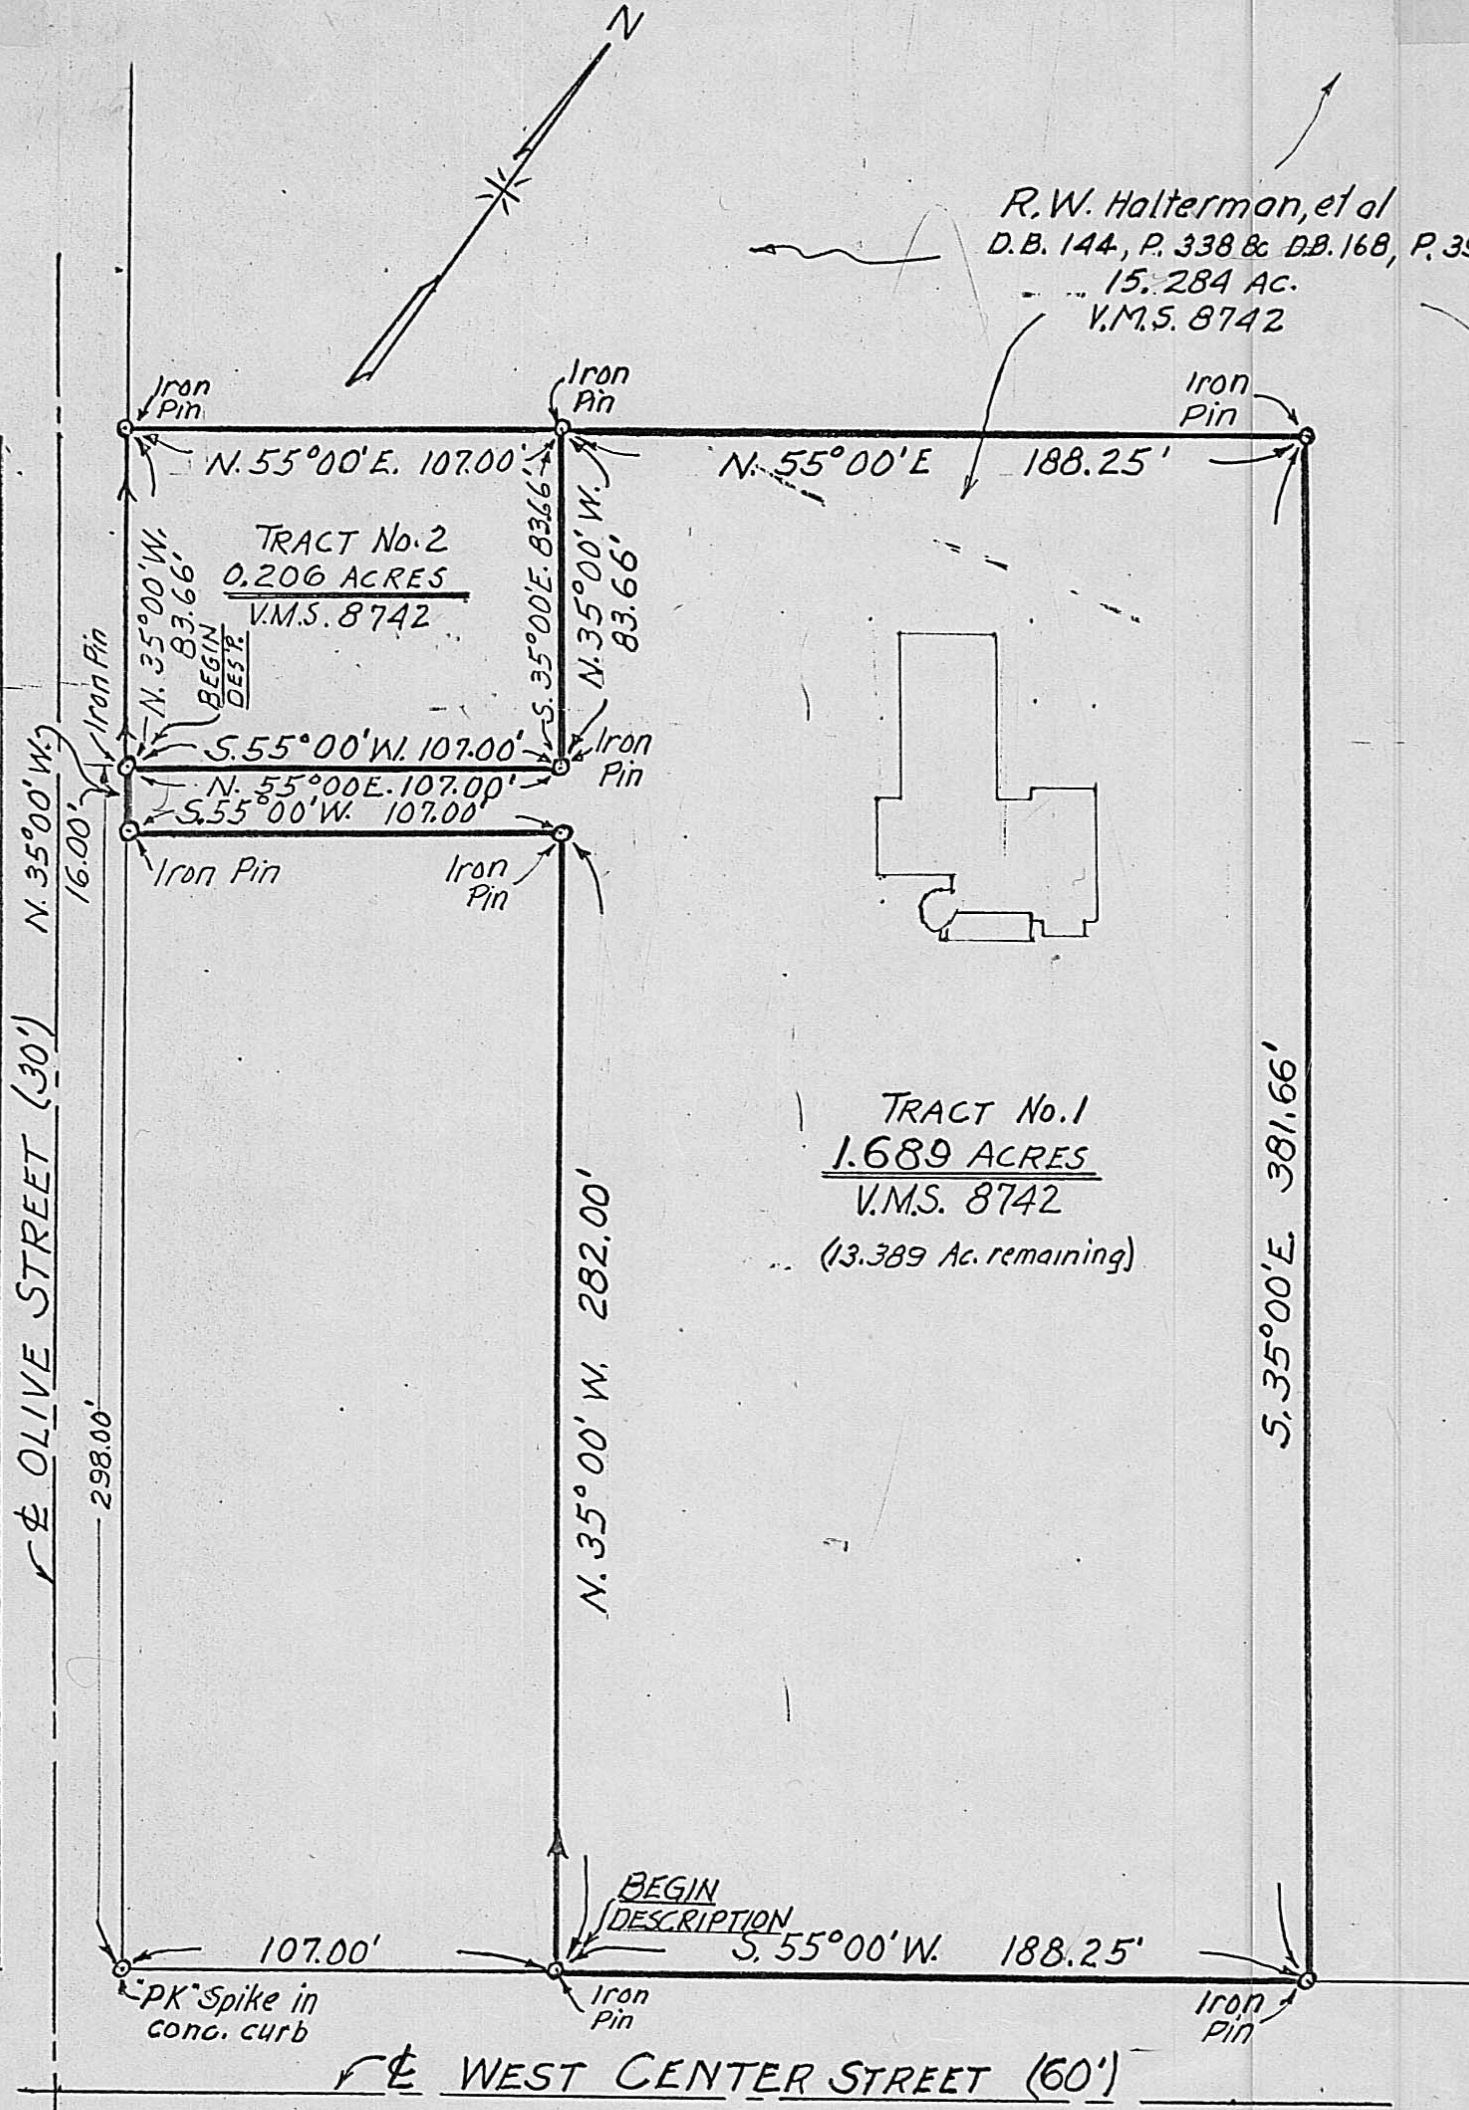

TRACT No.1
1.689 ACRES
 V.M.S. 8742
 (13.389 Ac. remaining)

TRACT No.2
0.206 ACRES
 V.M.S. 8742

REFERENCE:

Area surveyed being a portion of land as conveyed to Robert W. Halterman by Quit Claim Deed as recorded in Deed Book 168, Page 395 of the Madison County, Ohio records.

Lowell W. Probasco
 Registered Surveyor No. 2496

HARVEY & PROBASCO
 Registered Engineers & Surveyors
 Grove City & London, Ohio

SURVEY OF TWO TRACTS
 1.689 & 0.206 AC.

AT
 NO. 203 WEST CENTER STREET
 LONDON, OHIO

SCALE: 1"=50' MAY 9, 1977
 SURVEYED FOR: DR. R.W. HALTERMAN

48A