


# Harvey and Probasco

Registered Civil Engineers and Surveyors

F. K. Harvey  
5610 Harrisburg-Georgesville Road  
Grove City, Ohio 43123  
Tel. 877-3293

L. W. Probasco  
620 U. S. Rt. 42 SE  
London, Ohio 43140  
Tel. 852-0037

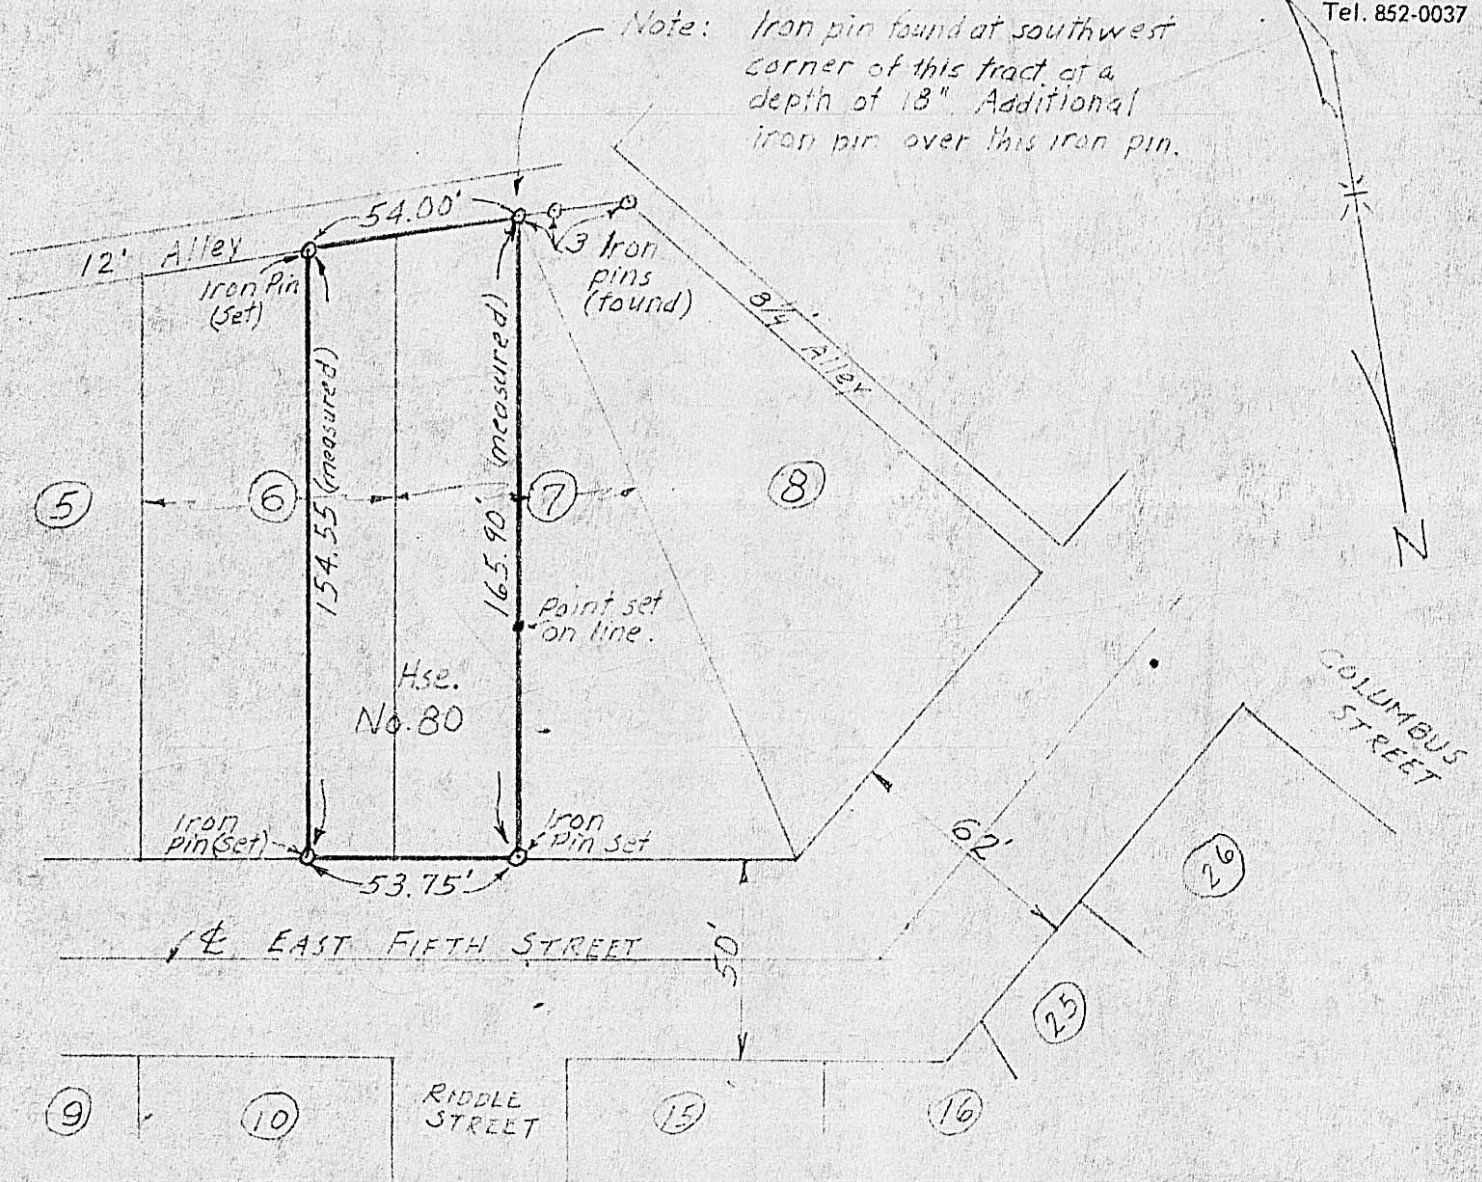

REFERENCE:

Deed Book No. 243, Page 456  
of the Madison County, Ohio  
records.

SURVEY OF A TRACT  
Part of Lots No. 6 & 7  
RIDDLE'S ADDITION TO  
CITY OF LONDON, OHIO  
Scale: 1" = 50' Aug., 1978  
- Surveyed for -  
Mr. J. T. CLARK

Lowell W. Probasco  
Registered Surveyor No. 2496