


ed of Oak Hill Cemetery
 - City of London, Ohio
 - containing Line Without Larkin's Line.

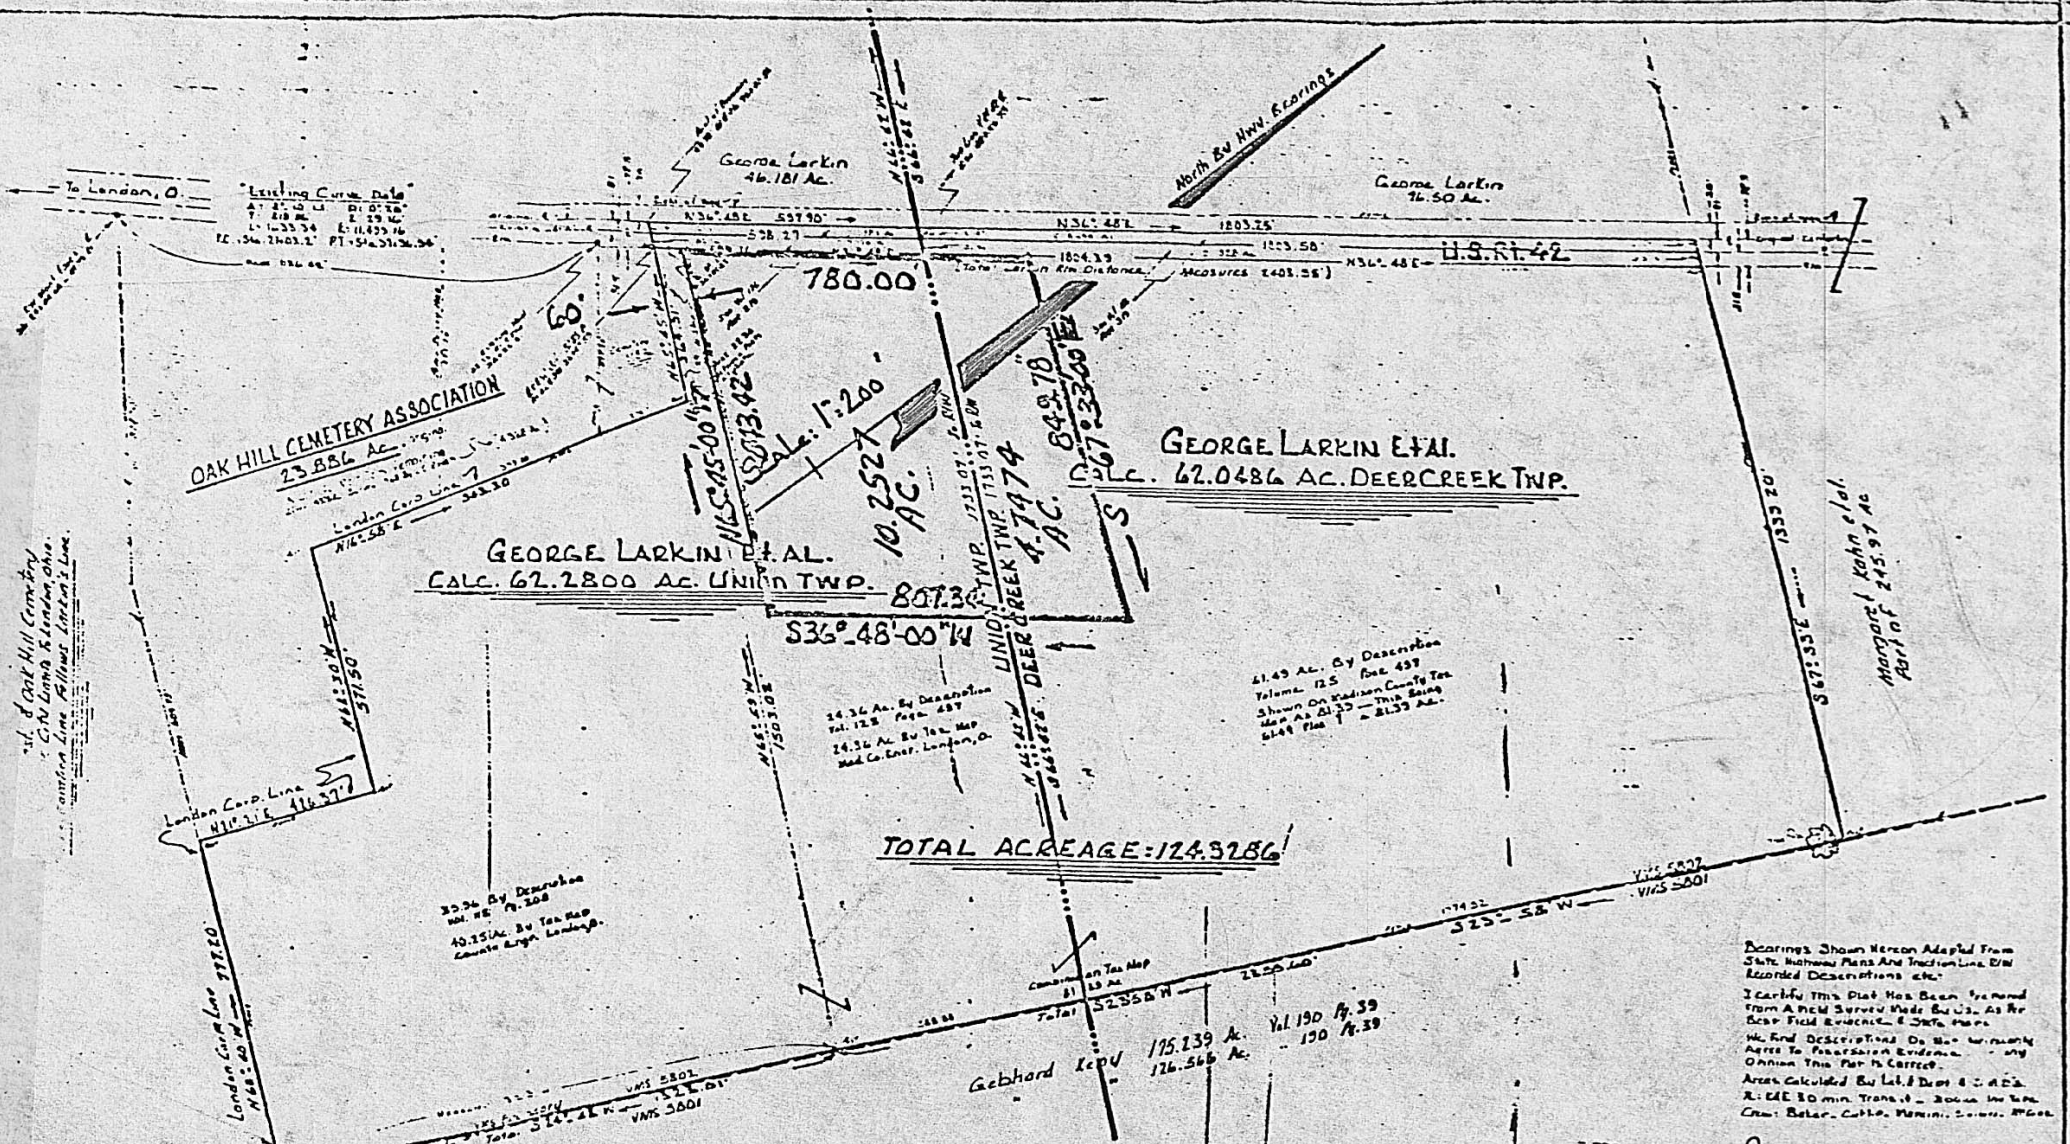

TOTAL ACREAGE = 124.3286

POSSESSION, "FENCE", - DEED SURVEY OF 124.328 ACRES
 SOUTHEAST OF U.S. RT. 42 - NOW BELONGING TO GEORGE E. LARKIN
 SITUATED IN VMS 5802 - UNION AND DEERCREEK TOWNSHIPS -
 LONDON, O. MADISON COUNTY - OCT. 1969 - R. BAKER - SCALE: 1"=200'

Bearings Shown Hereon Adapted From
 State Reference Plans And Tracton Line D/M
 Recorded Descriptions etc.
 I certify this Plat has been prepared
 from a field survey made by me, as per
 my field notes and description thereon.
 We and descriptions do not necessarily
 agree to possession evidence - any
 opinion this plat is correct.
 Area Calculated by Lot & Deed & C.A.C.
 1: 1/4" = 100' min. Trans. 1" = 200' min. Trans.
 Cont. Beter. C.A.C. M.A.C. M.A.C. M.A.C.

Rodger D. Baker
 State Reg. Surveyor Lic. No. 025529
 R.F.I. U.S. London, Ohio 43100
 Tel. 852-2116 852-0075 852-9000

Rodger D. Baker
 10/20/1978
 THIS PRINT 1/400