


ALLEY 16.5'

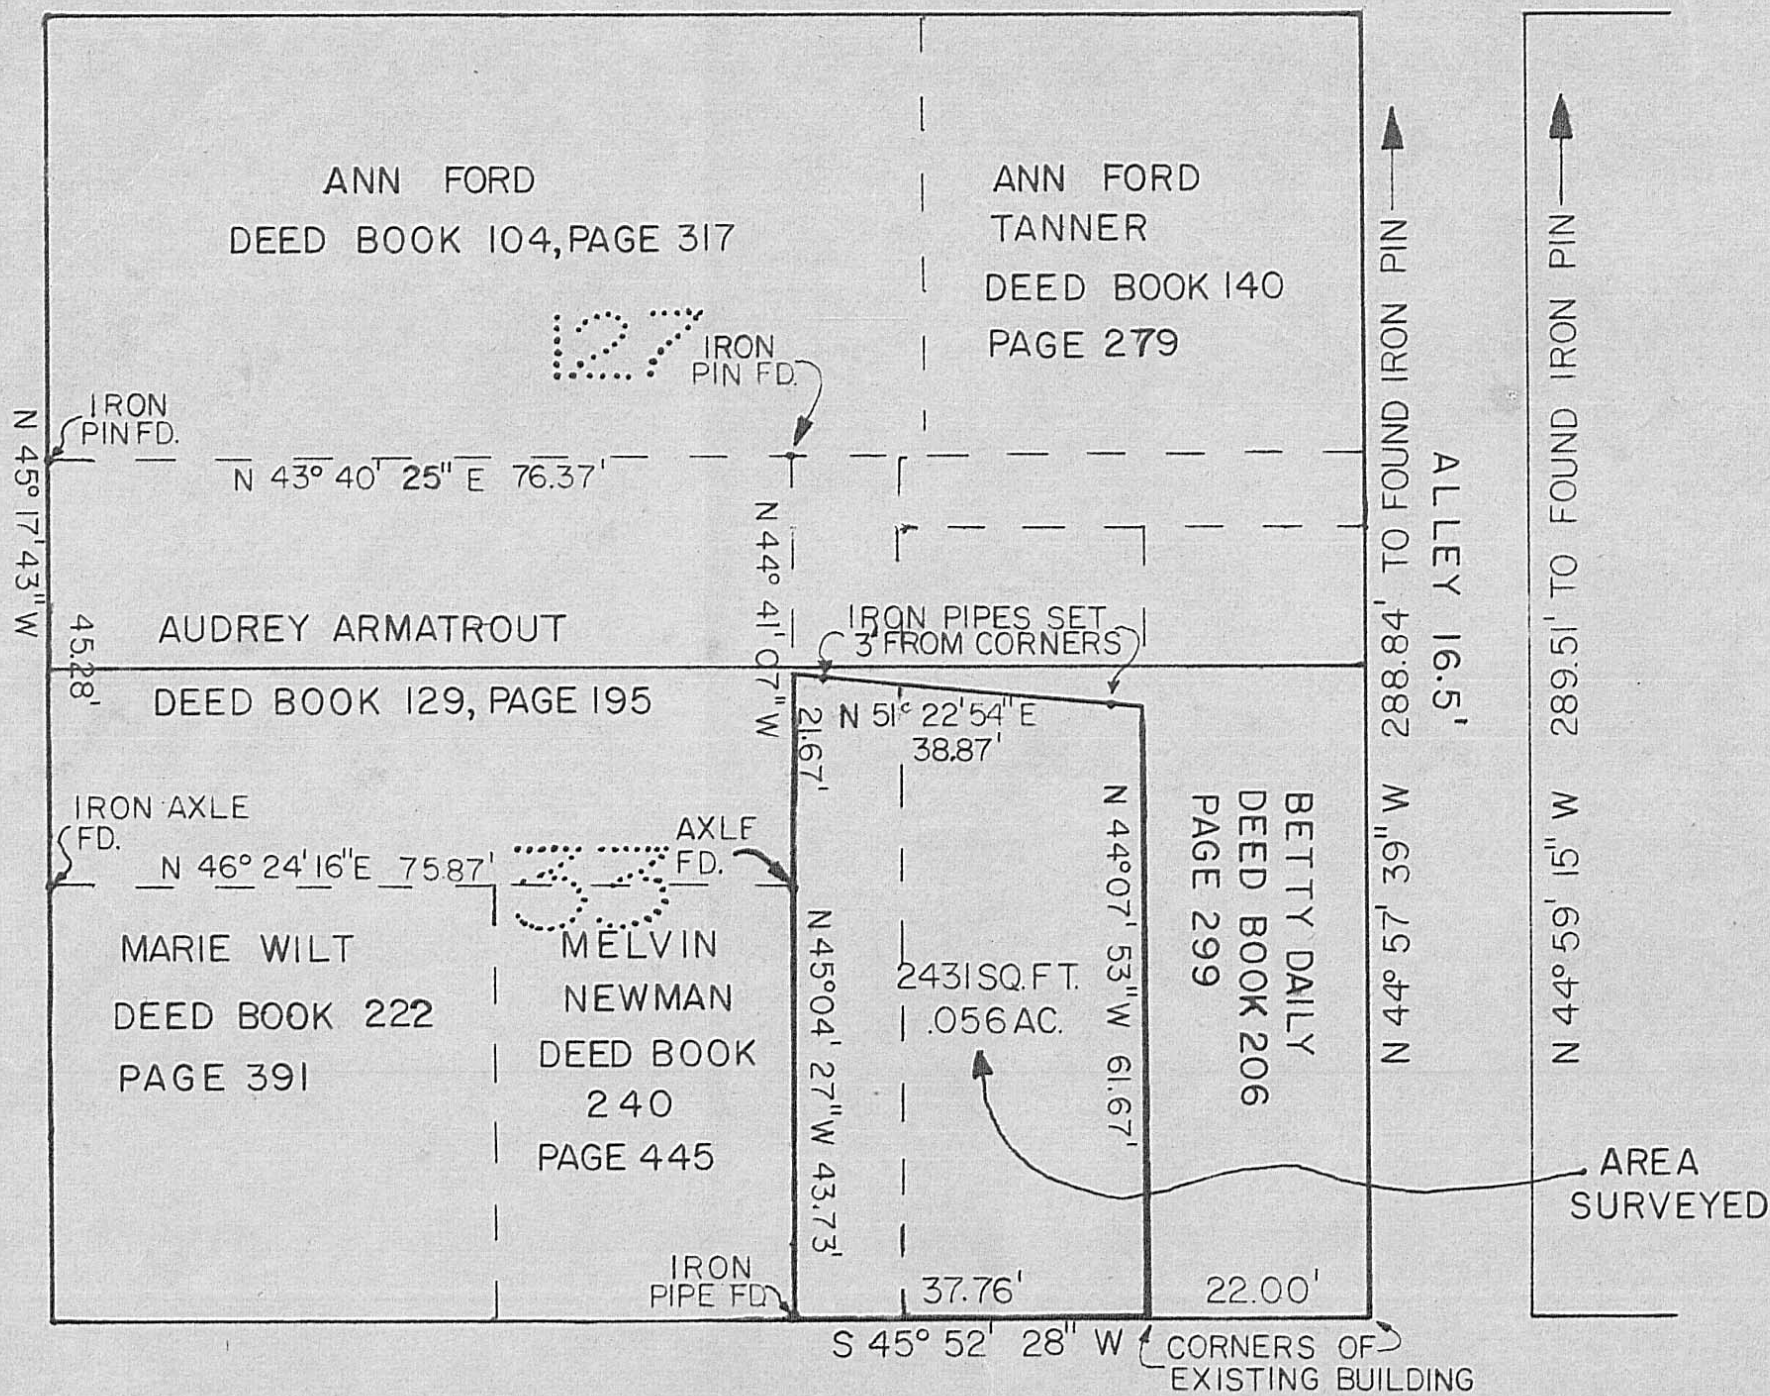

SCALE: 1" = 20'

OAK STREET



*Neil Babb*  
 NEIL BABB P.S.5969 DATE 26 Sep 79

JOB NO: SV-7779

BABB ENGINEERING & SURVEYING  
 5 EAST FIRST ST., P.O. BOX 374  
 LONDON, OHIO 43140

WEST FIRST STREET- INTENT AND PURPOSE OF THE PLAT OF THE ORIGINAL TOWN OF LONDON WAS TO ESTABLISH 74.25' RIGHT OF WAY. HOWEVER, THE S.E. RW WAS NEVER PLATTED. THEREFORE, R/W IS PER DEEDS: TO THE FACE OF BUILDINGS. RIGHT OF WAY IS APPROXIMATELY 64' (VARIES) WEST FIRST STREET IS N 45° 00' 00" E

PROPERTY SURVEY FOR ALLENE DICKERSON, DEED BOOK 197, PAGE 253, PART OF LOT 33 OF THE ORIGINAL TOWN OF LONDON, OHIO, PLAT BK.I, PAGE 1 (1811)