



NOTE:  
( BEARINGS REFERENCED )  
TO THIS LINE

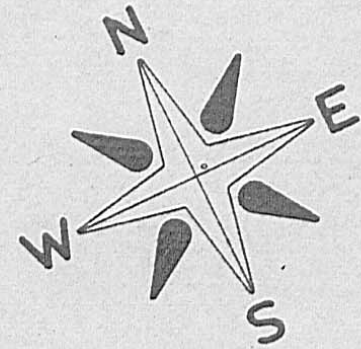

SCALE: 1" = 100'

FRANK SOLLARS  
50.000 acres 239/161

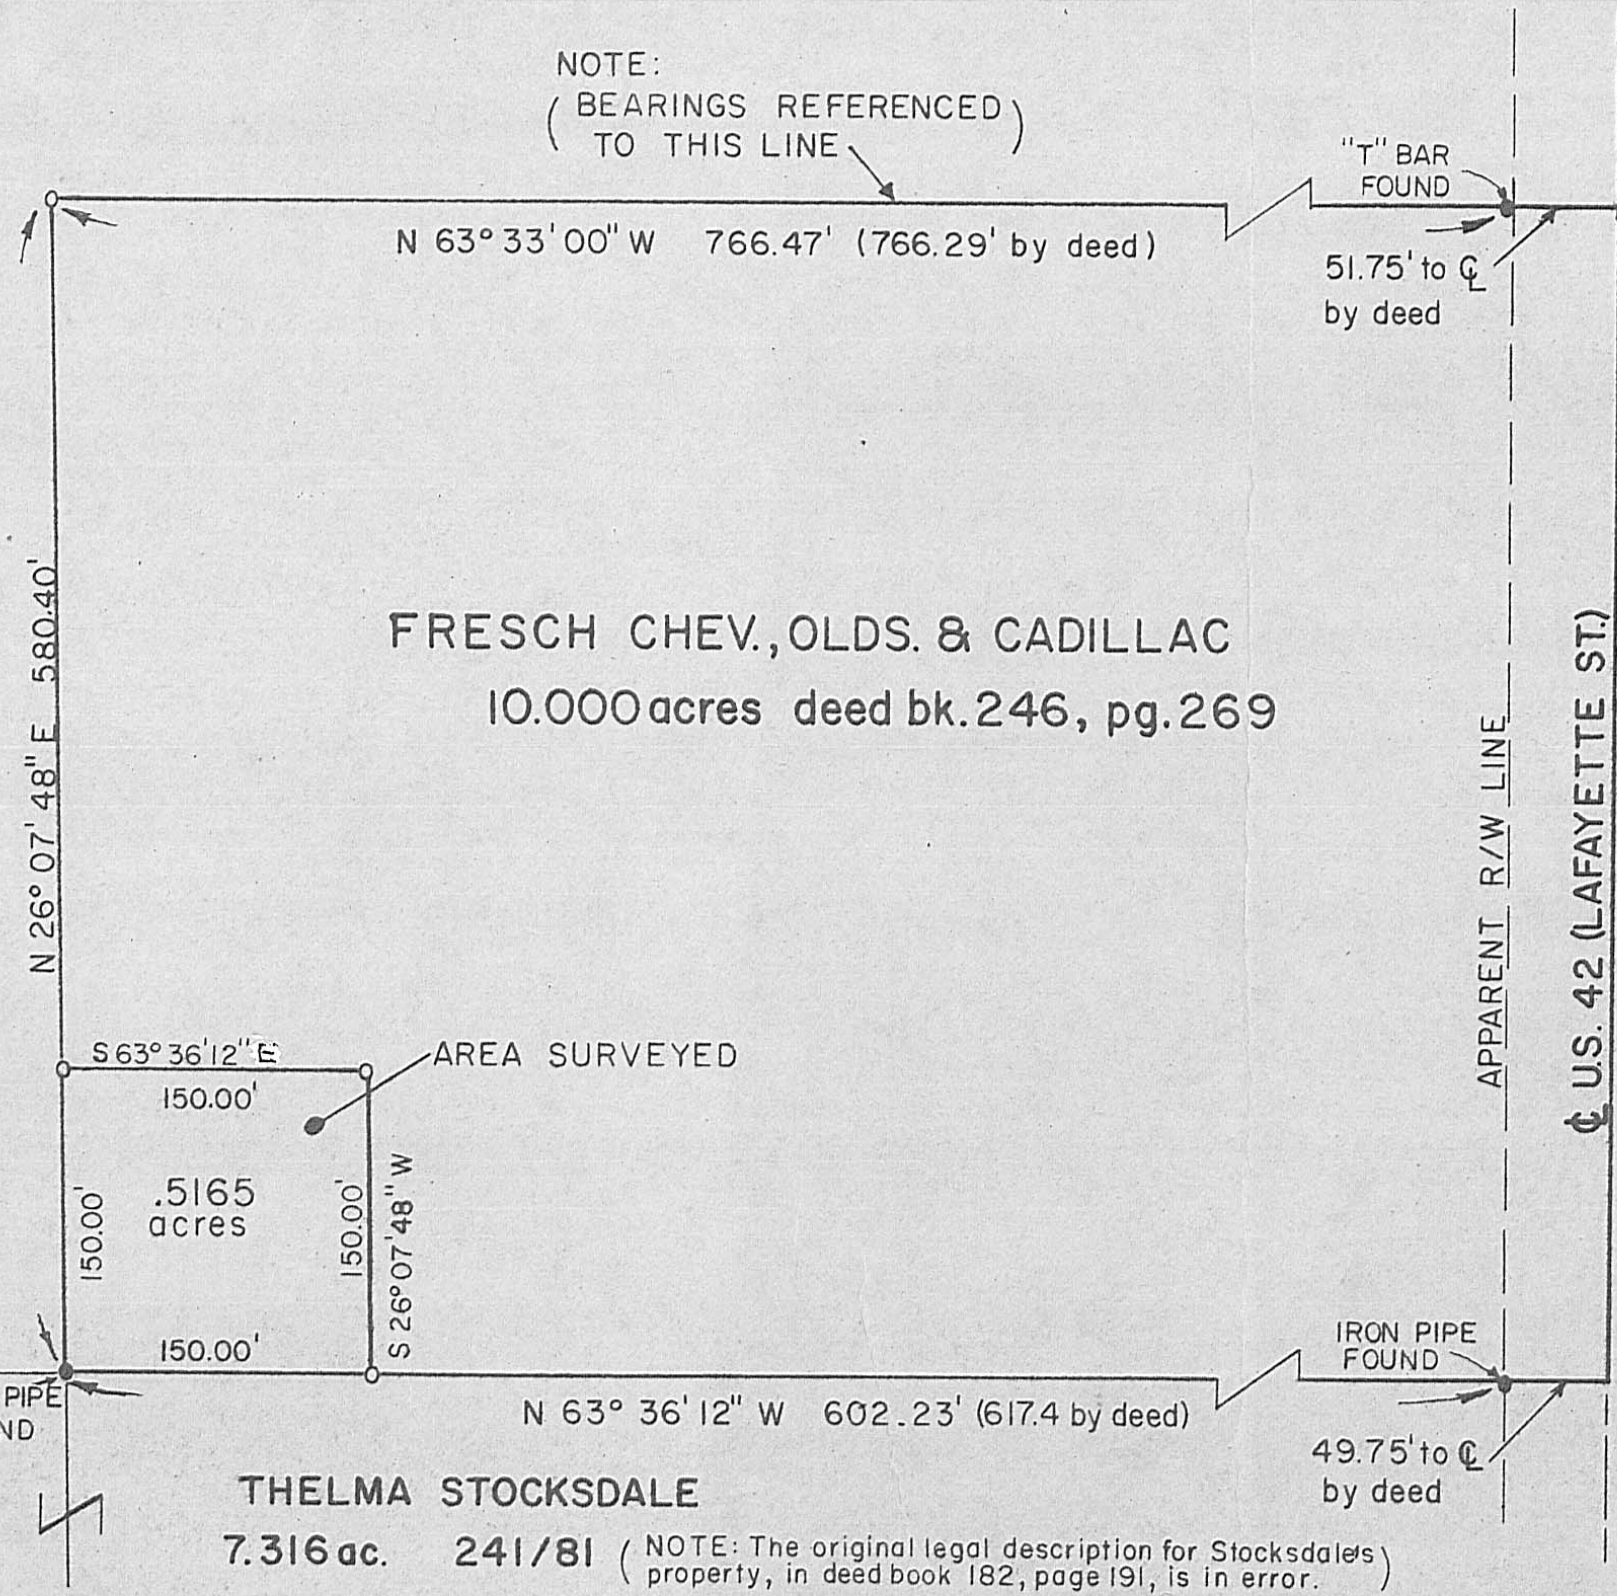


LEGEND

- - INDICATES MONUMENT FOUND
- - INDICATES IRON PIPE SET (3/4" x 30" WITH ALUMINUM CAP MARKED P.S. 5969.)

See Madison County Ohio Highway Plans  
S.H. 241, Sec. D., R/W pages 2 & 3

**BABB ENGINEERING & SURVEYING**  
5 EAST FIRST ST., P.O. BOX 374  
LONDON, OHIO 43140

**FRESCH CHEV., OLDS. & CADILLAC**  
255 LAFAYETTE ST. - ST. RTE. 42  
LONDON, OHIO 43140  
(SURVEYED FOR CITY OF LONDON)

SV-0480 JOB NO.	 NEIL BABB P.S. 5969
15, FEB. 1980 DATE	