


SCALE: 1" = 30'

● - INDICATES IRON PIPE SET
3/4" x 30" IN LENGTH.

G. ROBT. & CAROLYN L.
WICKLINE 0.178 ac.
239/412

THURMAN
LAMBERT, JR.
206/6


JACK F. SCHMITTAUER,
et al 437/236

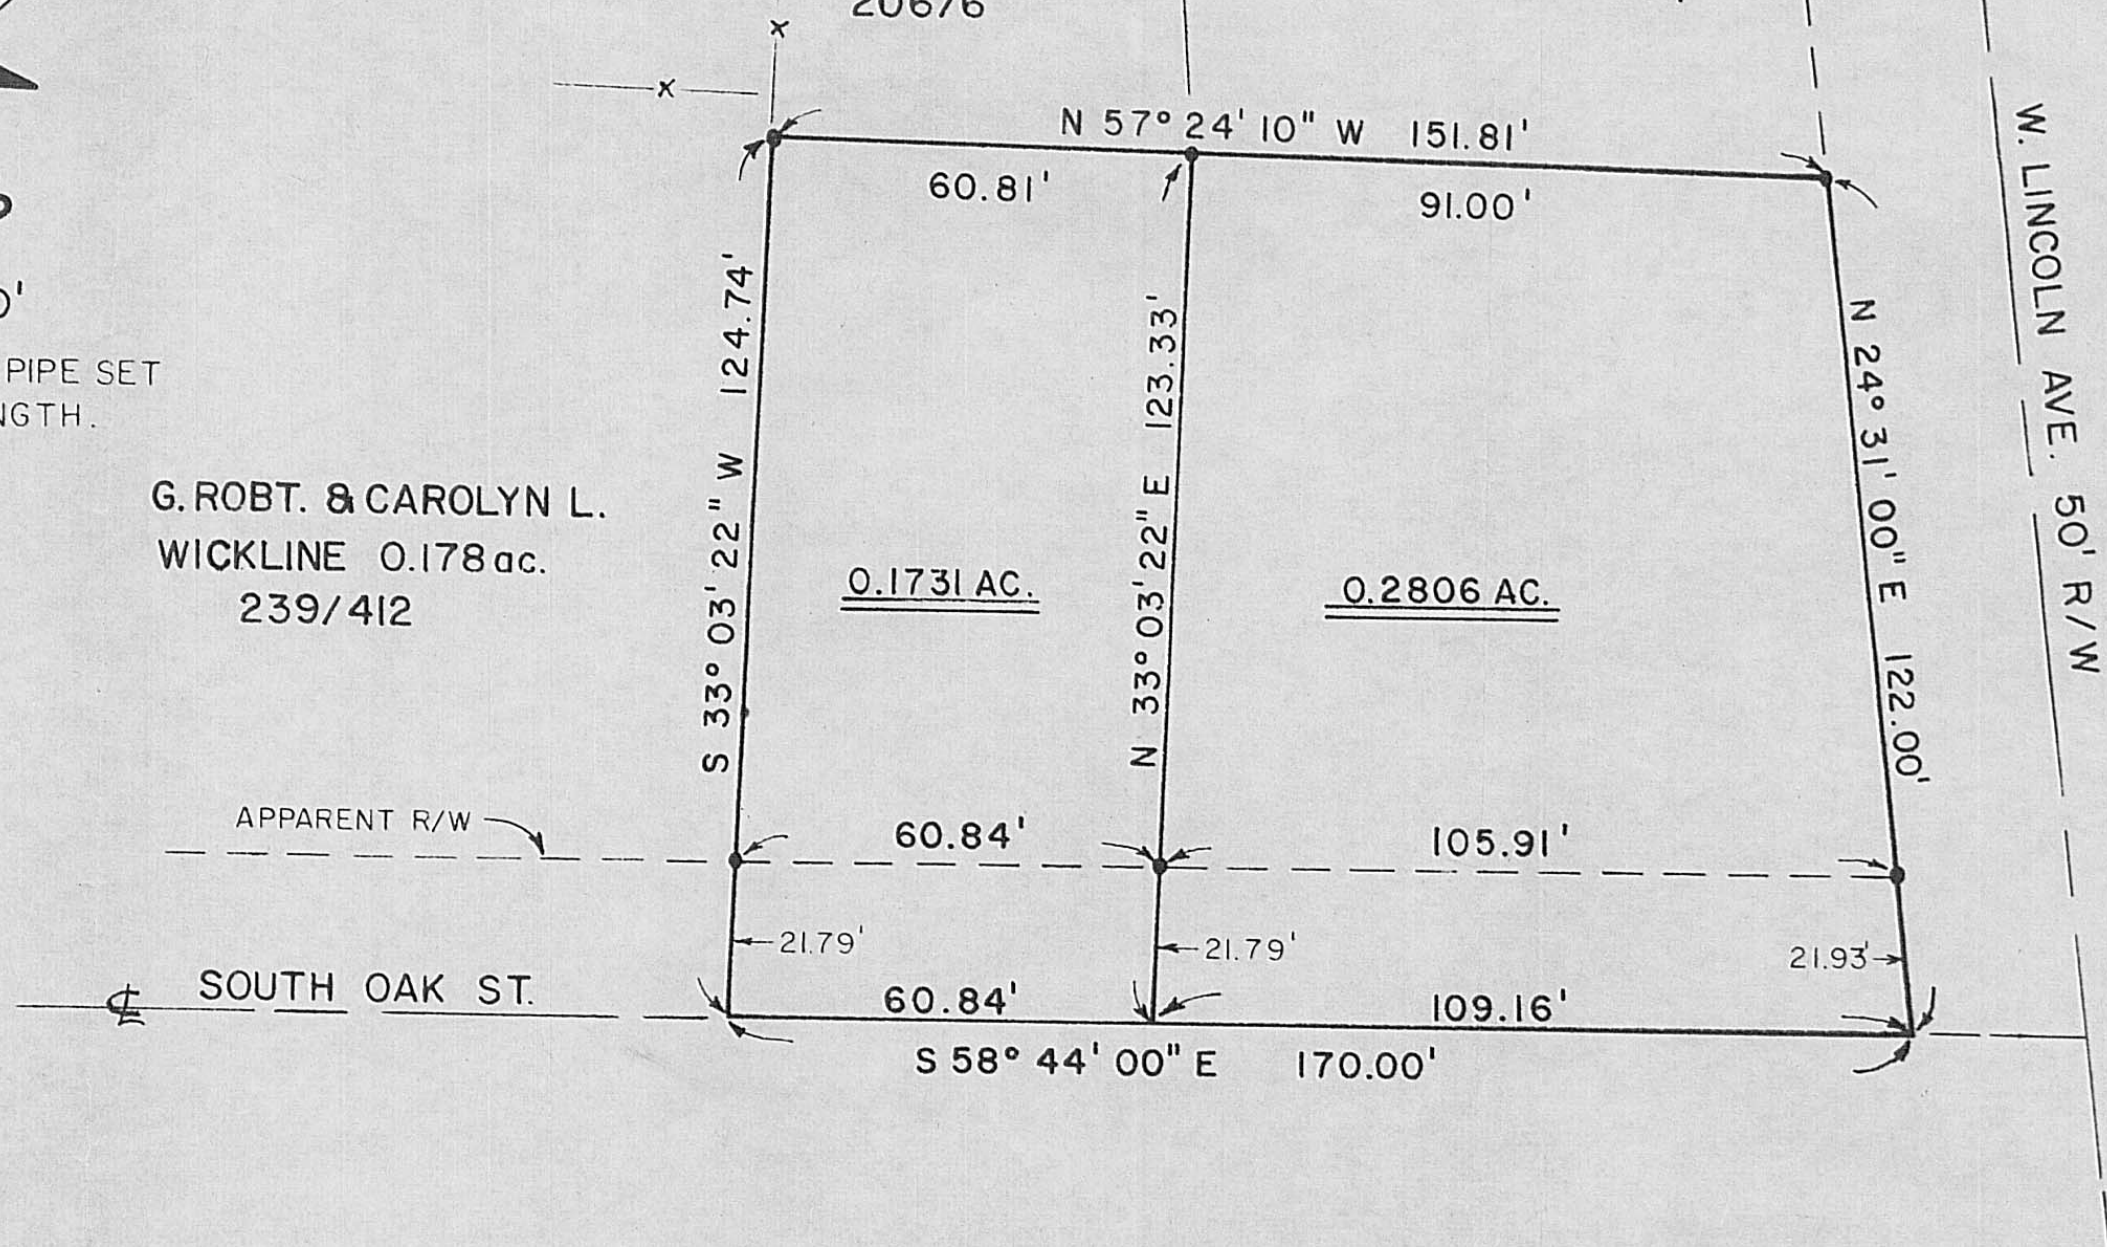

56C

BABB ENGINEERING & SURVEYING
 11 EAST FIRST ST., P.O. BOX 374
 LONDON, OHIO 43140

PLAT SHOWING A SPLIT OF AN ORIGINAL 46
 ACRE TRACT NOW IN THE NAME OF FOUR-IN-ONE,
 AN OHIO GENERAL PARTNERSHIP, RECORDED
 IN DEED BOOK 253, PAGE 427, BEING IN THE
 CITY OF LONDON, MADISON COUNTY, OHIO

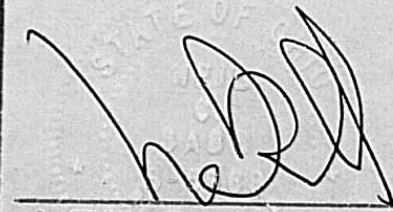SV-01881 JOB NO.	
I, MAY 1981 DATE	
NEIL BABB P.S. 5969	