

MYERS SURVEYING CO.

2740 East Main Street, Columbus 43209 (Bexley), Ohio


LOTS 34,35, PART OF LOTS 31,33 & PART OF VACATED ALLEY, TOLAND JONES FIRST ADDN., LONDON, OHIO FOR

CHEMICAL MORTGAGE CO.

P.B. 1 Page 135
Scale 1"=30'

MADISON Co. Rec. Office
7-12-85

Subject premises is not in an identified flood hazard area per FHB map H-01-05, Community No. 390366 A.

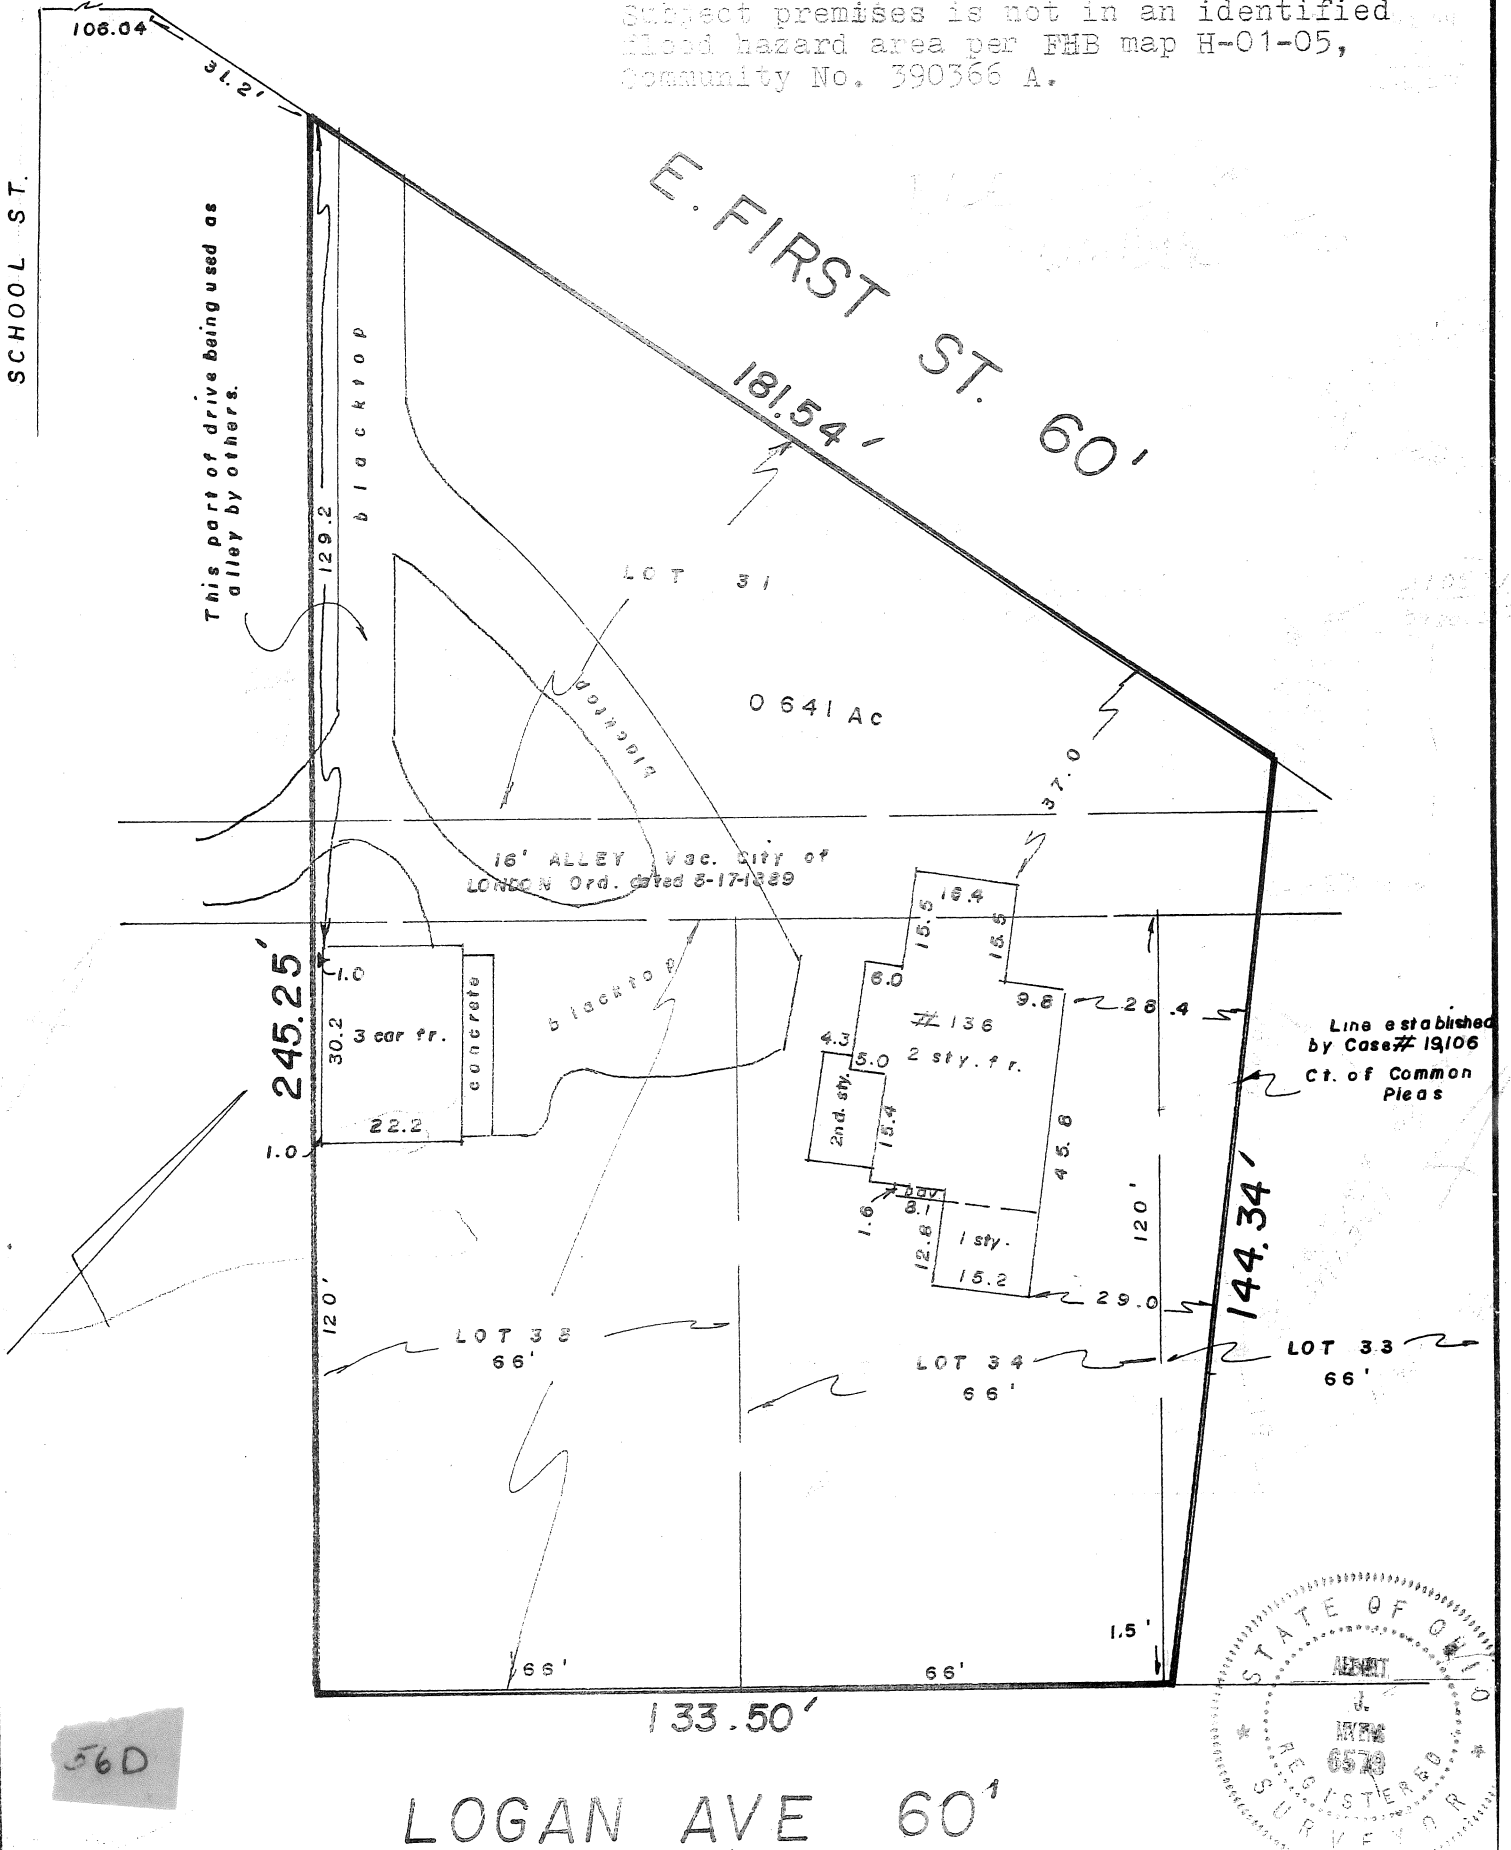

We hereby certify that the foregoing plat was prepared from an actual survey of the premises. No side line of principal building is less than dimension shown. Iron pins not set unless indicated thus -0-. For Mortgage Loan & Title Insurance purposes only.

MYERS SURVEYING CO.

BY *Albert Myers*
Registered Surveyor

SHOEMAKER

NOT TO BE USED TO ERECT FENCES