


Scale: 1" = 20'

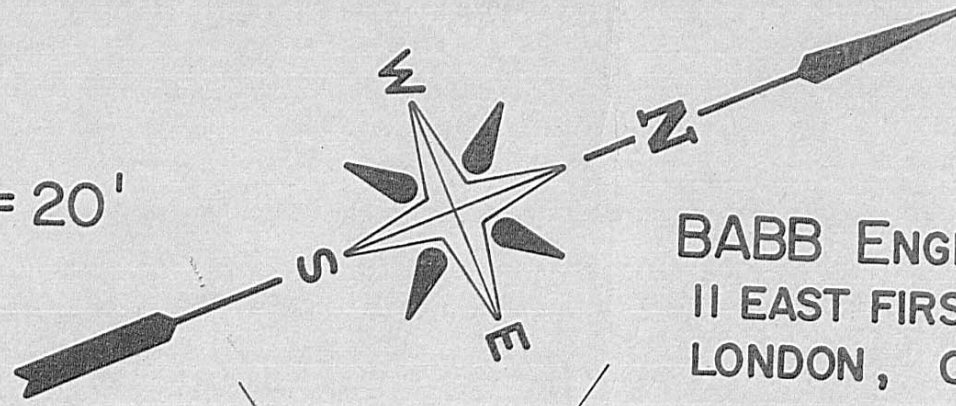

BABB ENGINEERING & SURVEYING
11 EAST FIRST ST., P.O. BOX 374
LONDON, OHIO 43140

SV-06881 5 SEPT 1981
JOB NO. DATE

NEIL BABB P.S. 5969

JUNE BROWN NAIRN
0.465 AC.
DEED BK. 154, PG 167

PLAT OF PARCELS OUT OF AN
ORIGINAL 0.932 AC. TRACT IN THE
NAME OF JAMES & DELORES STORTS
AS REFERENCED TO DEED 220, PG. 61,
CITY OF LONDON, MADISON CO., OHIO

● IRON PIPES SET 3/4" IN DIA. X 30" IN LENGTH


McNeal Subdivision
Plat Book I, PG. 382

Metal storage shed,
encroaching

0.3061 AC.
RIFE

FOUND

TO FOUND IRON
PIPE AT 138.9'

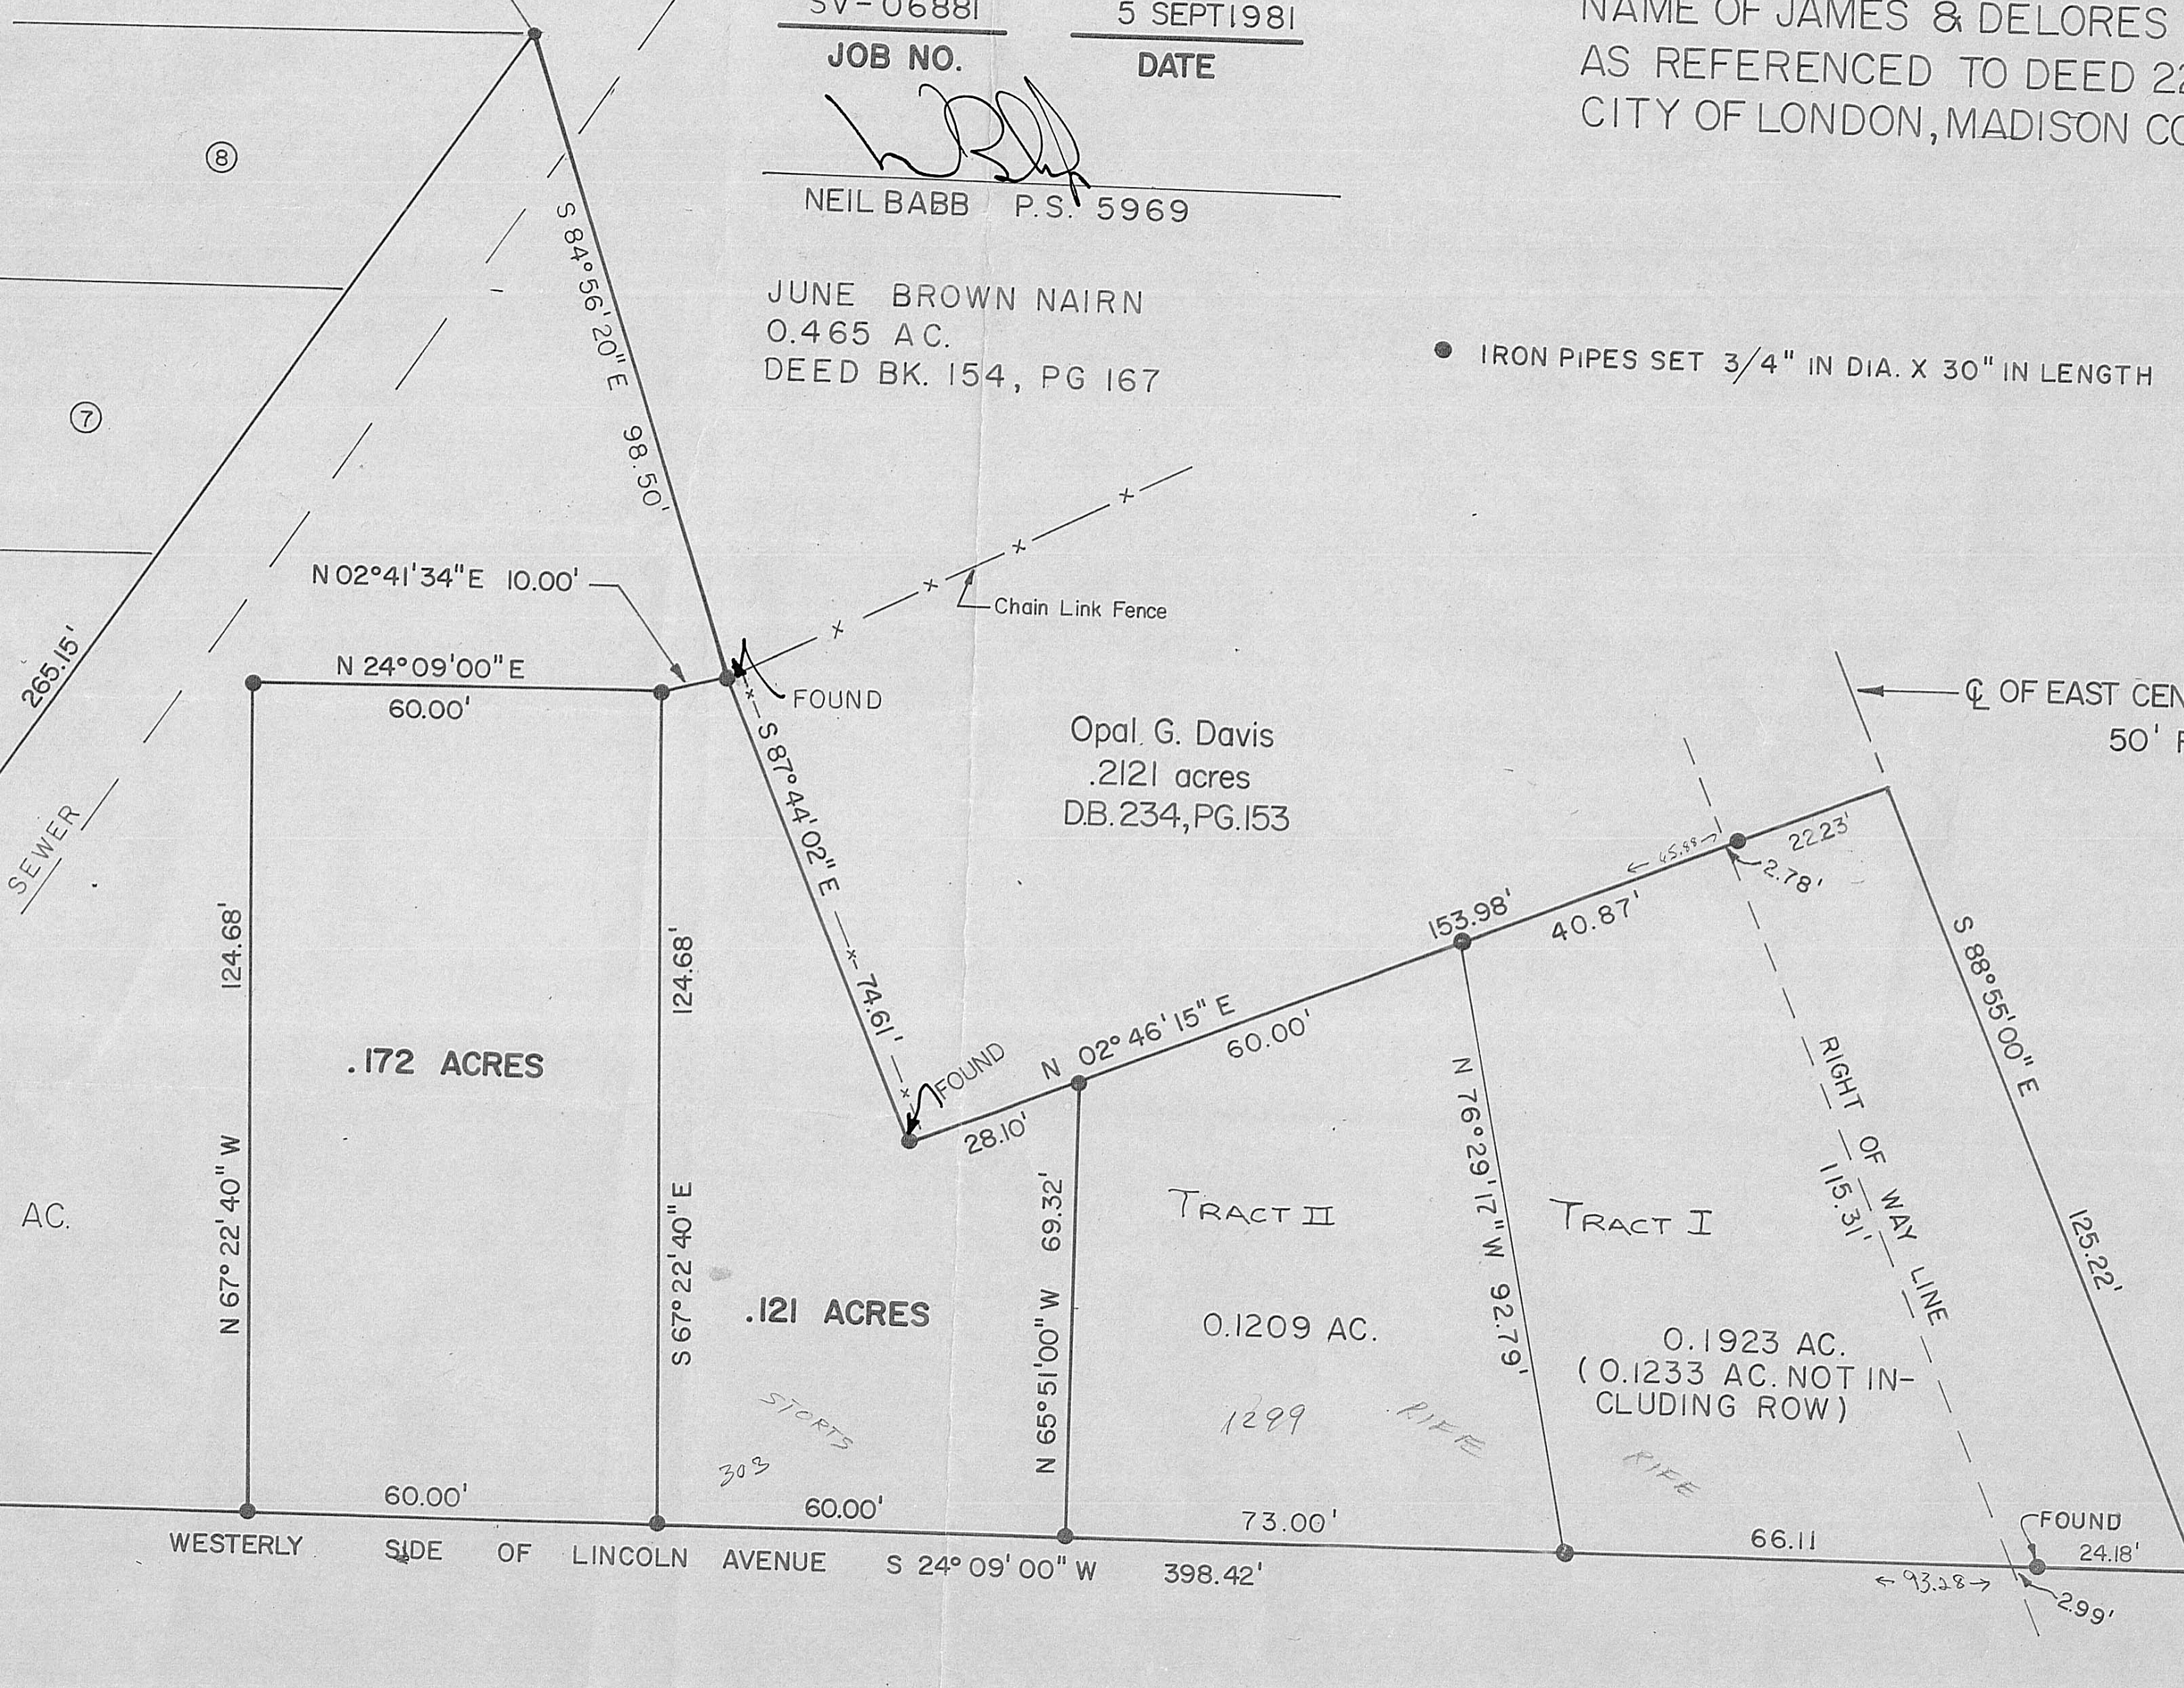

Opal G. Davis
.2121 acres
DB. 234, PG. 153

.172 ACRES

.121 ACRES

TRACT II
0.1209 AC.
1299

TRACT I
0.1923 AC.
(0.1233 AC. NOT IN-
CLUDING ROW)

CL LINCOLN AVENUE 66' R/W

CL OF EAST CENTER STREET
50' R/W