



SURVEY OF 2.469 ACRES IN MONROE TOWNSHIP,  
MADISON COUNTY, OHIO, V.M.S. 2881 & 7791

OUT OF  
AN ORIGINAL 125 ACRE TRACT IN THE NAME  
OF HELEN I. BYERLY, DEED BOOK 213,  
PAGE 36 (TRACT I). EXCEPTION  
DEED BOOK 240, PAGE 208  
(.786 ACRES).

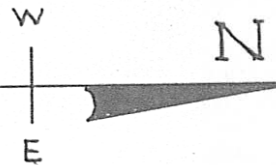

SCALE 1" = 60'

HENRY D. TROYER  
&  
ADA TROYER  
70 ACRES

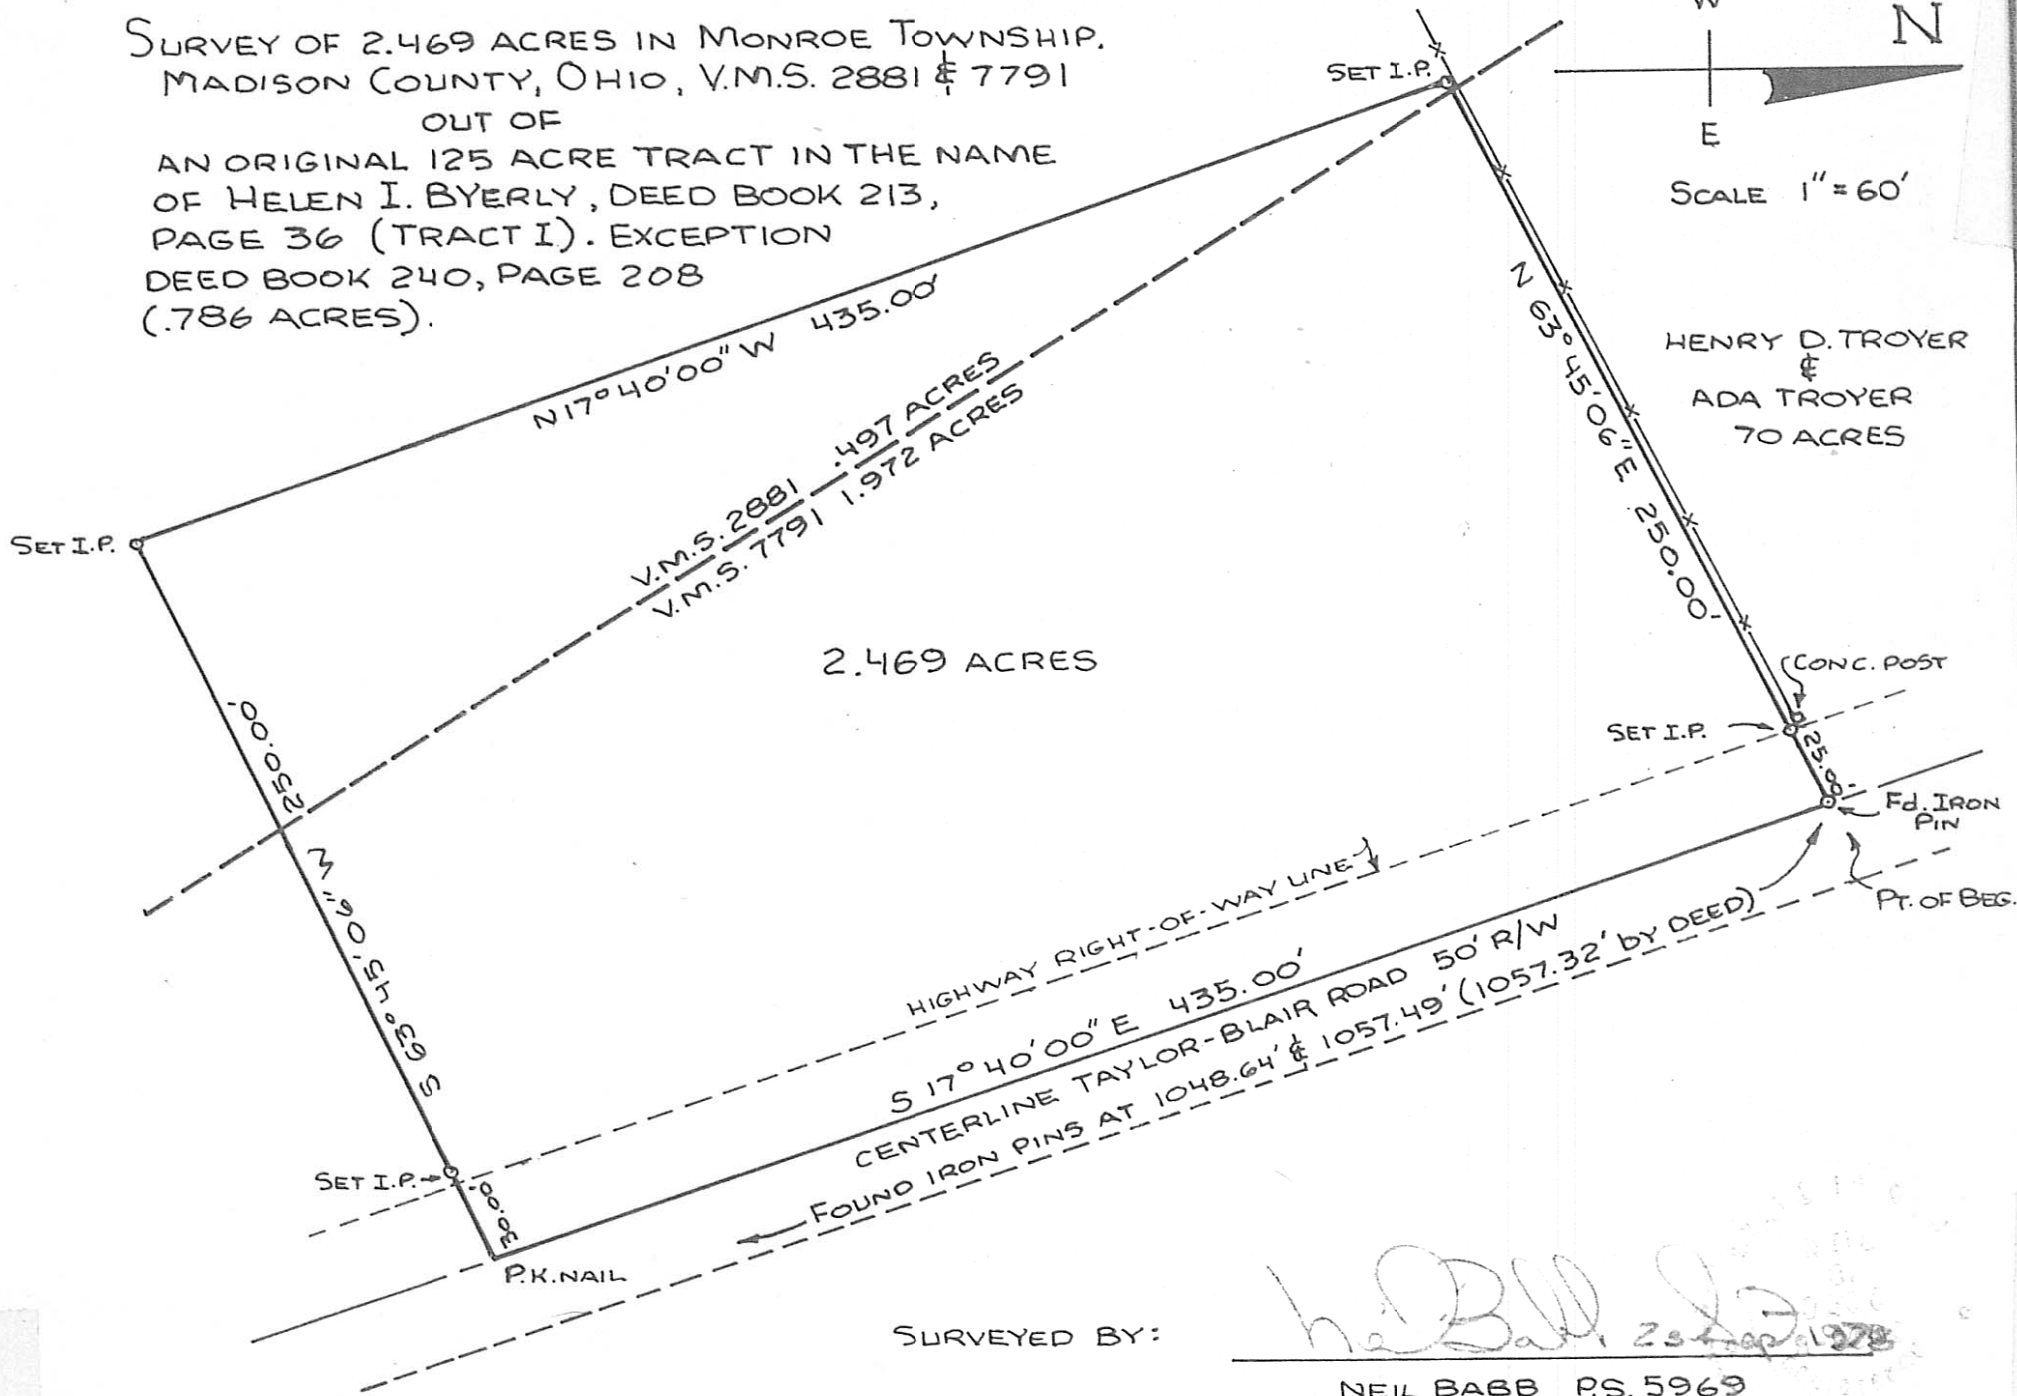

2.469 ACRES

HIGHWAY RIGHT-OF-WAY LINE  
CENTERLINE TAYLOR-BLAIR ROAD 50' R/W

FOUND IRON PINS AT 1048.64' & 1057.49' (1057.32' by DEED)

SURVEYED BY:

*Neil Babb*  
25 Sept 1978

NEIL BABB P.S. 5969

11A