


ENG'G

SURVEY OF 2.137 ACRES IN OAK RUN TOWNSHIP
MADISON COUNTY, OHIO, Y.M.S. 2698
OUT OF A CURRENTLY LISTED 73.995 ACRES
IN THE NAME OF J. BRYAN WILSON
DEED BOOK 105, PAGE 271

Warren Taylor Renick deed book 225, page 344 et.al.

deed book 242 page 192
FOUND IRON BAR

62'±
FOUND IRON PIPE
SET IRON PIPE
Centerline Hume-lever Road

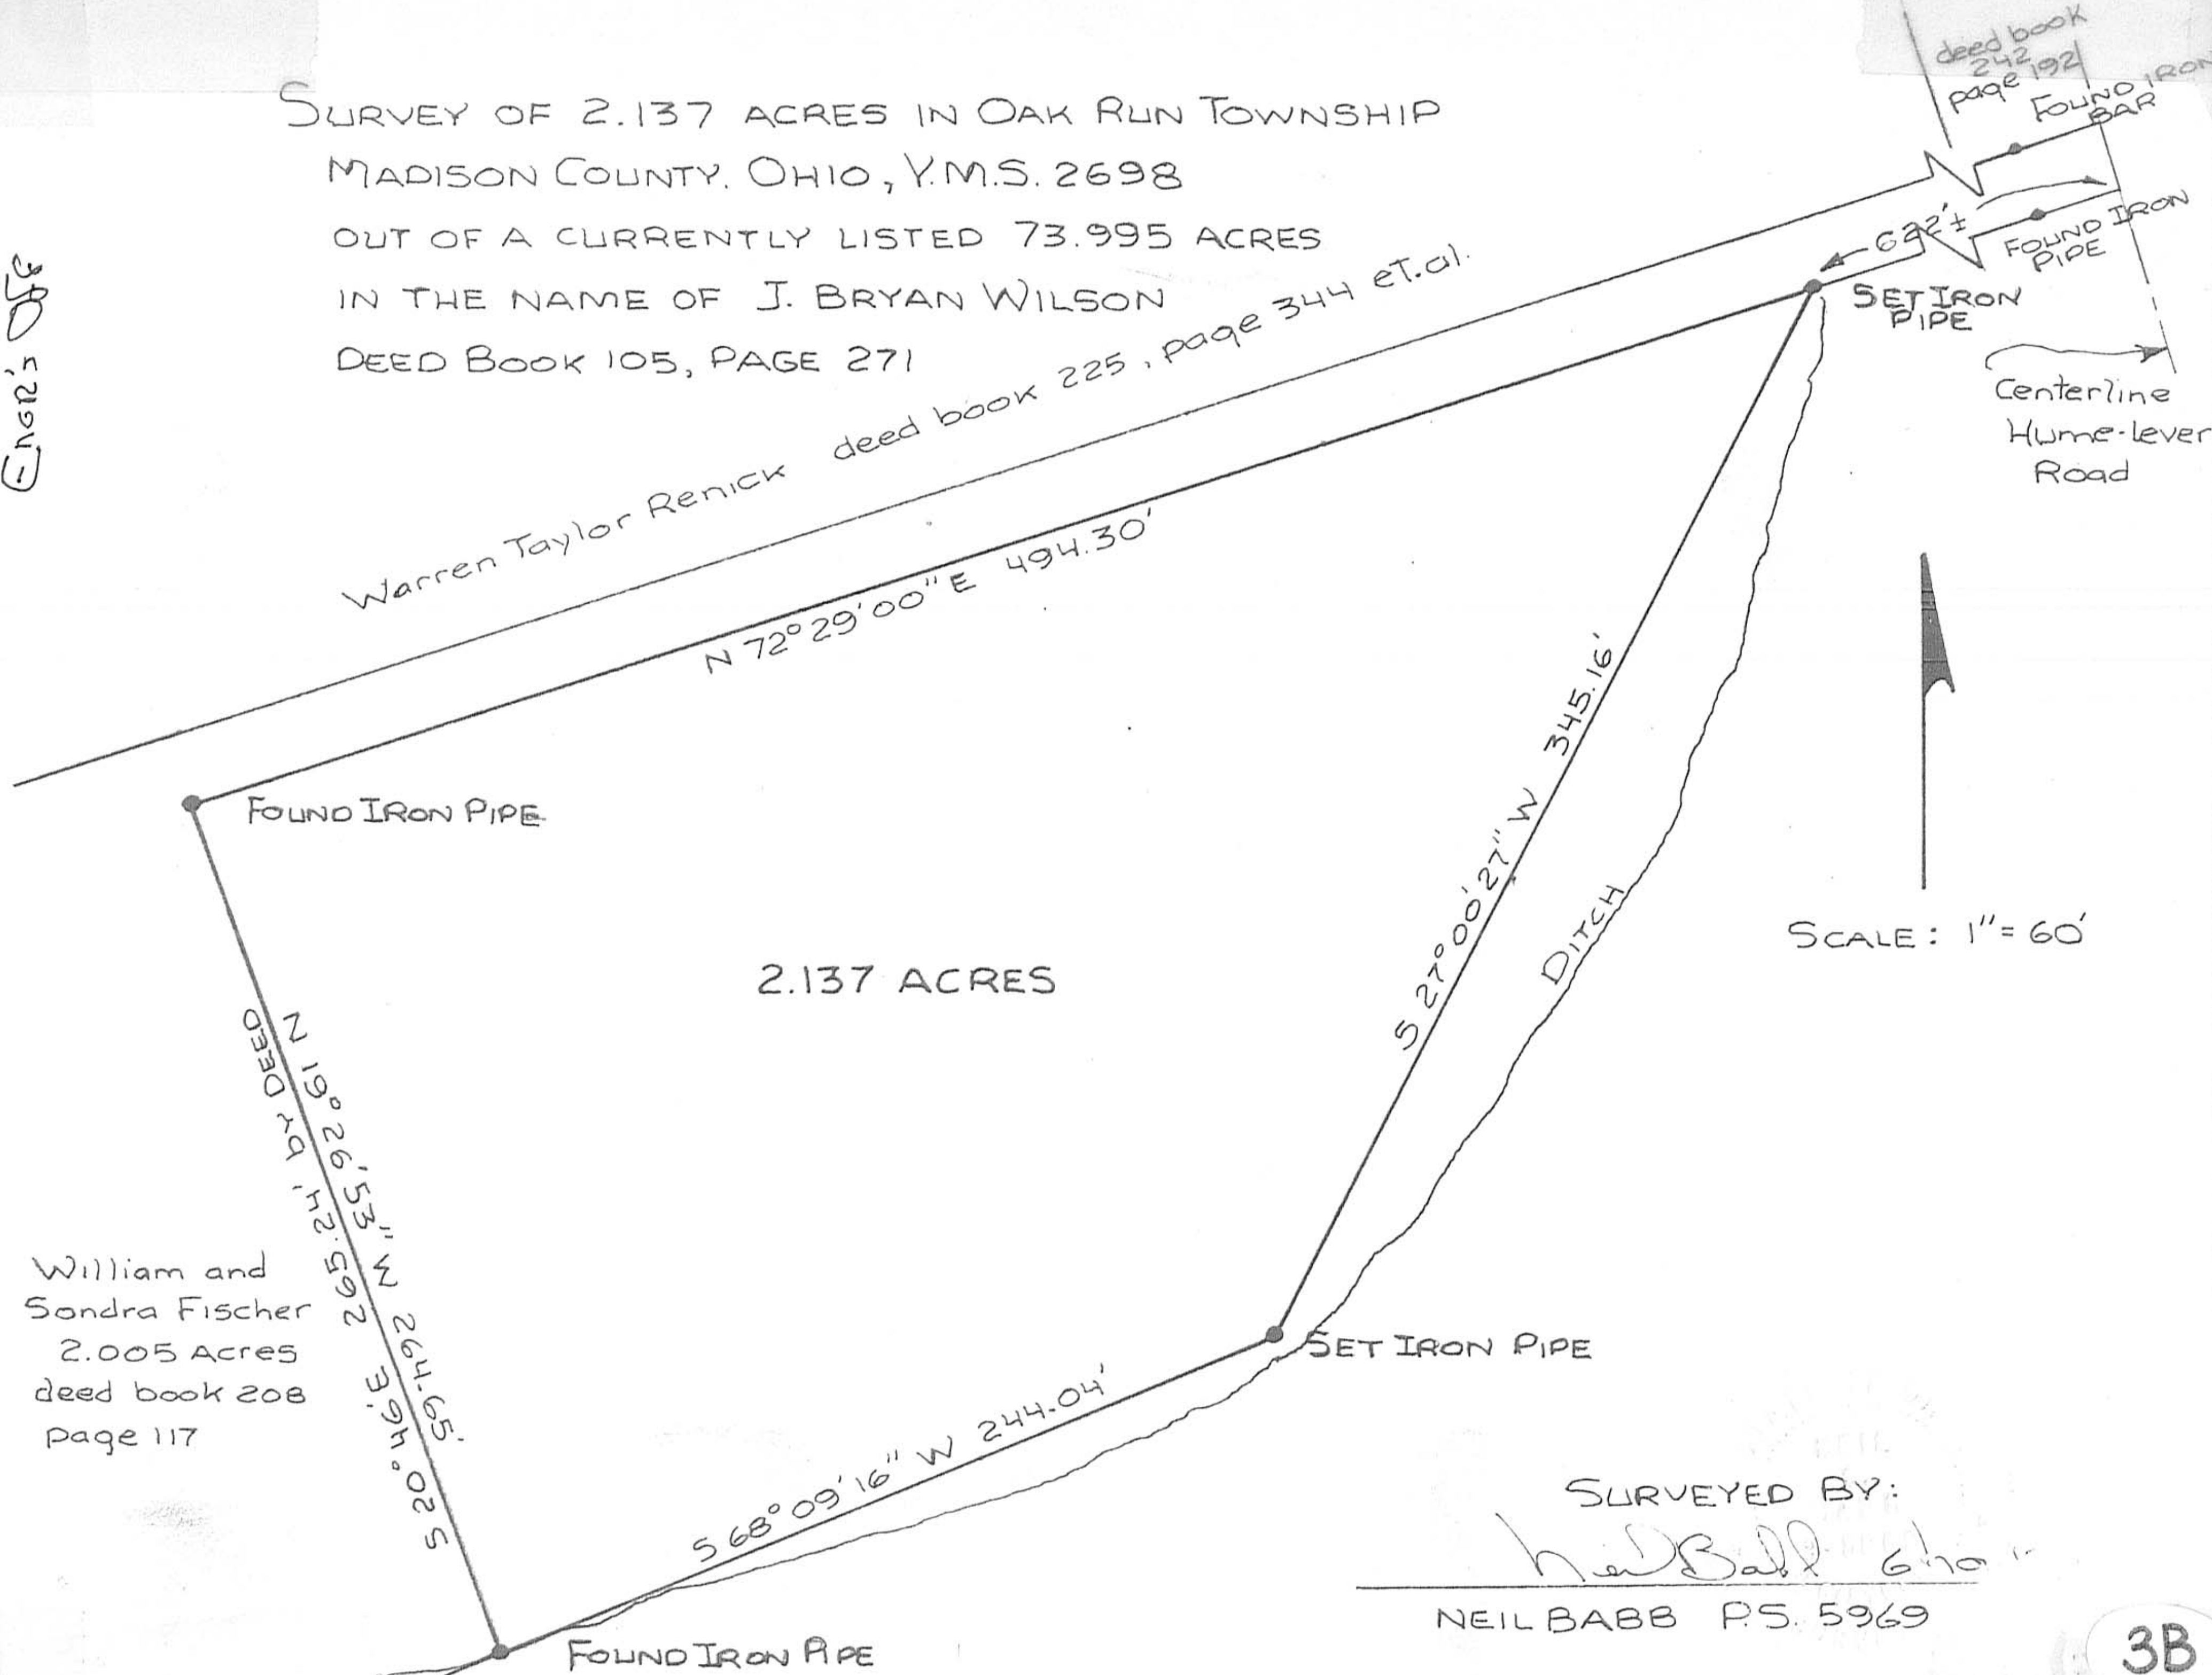

2.137 ACRES

William and
Sondra Fischer
2.005 Acres
deed book 208
Page 117

N 19° 26' 01\"/>

S 20° 46' 26\"/>

S 68° 09' 16\"/>

S 27° 00' 27\"/>

DITCH

SCALE: 1" = 60'

SURVEYED BY:
Neil Babb
NEIL BABB P.S. 5969