
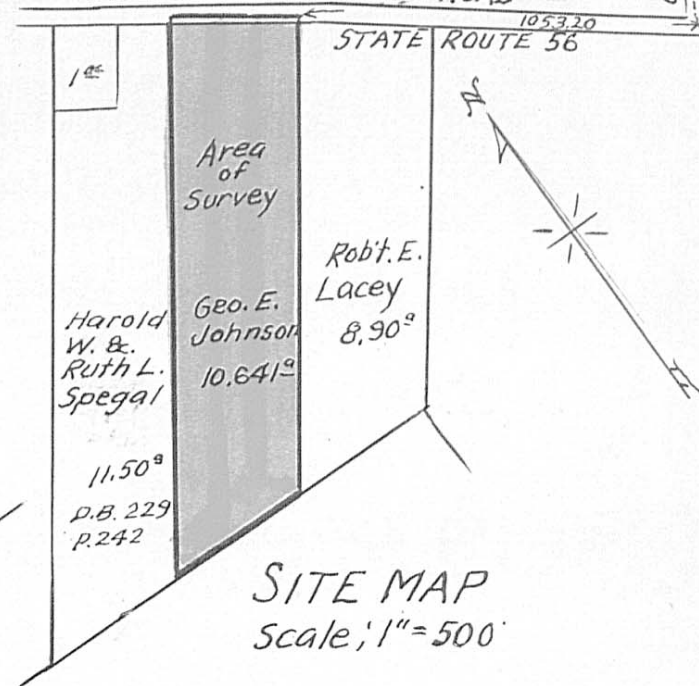


LONDON-CIRCLEVILLE ROAD STATE RT. 56

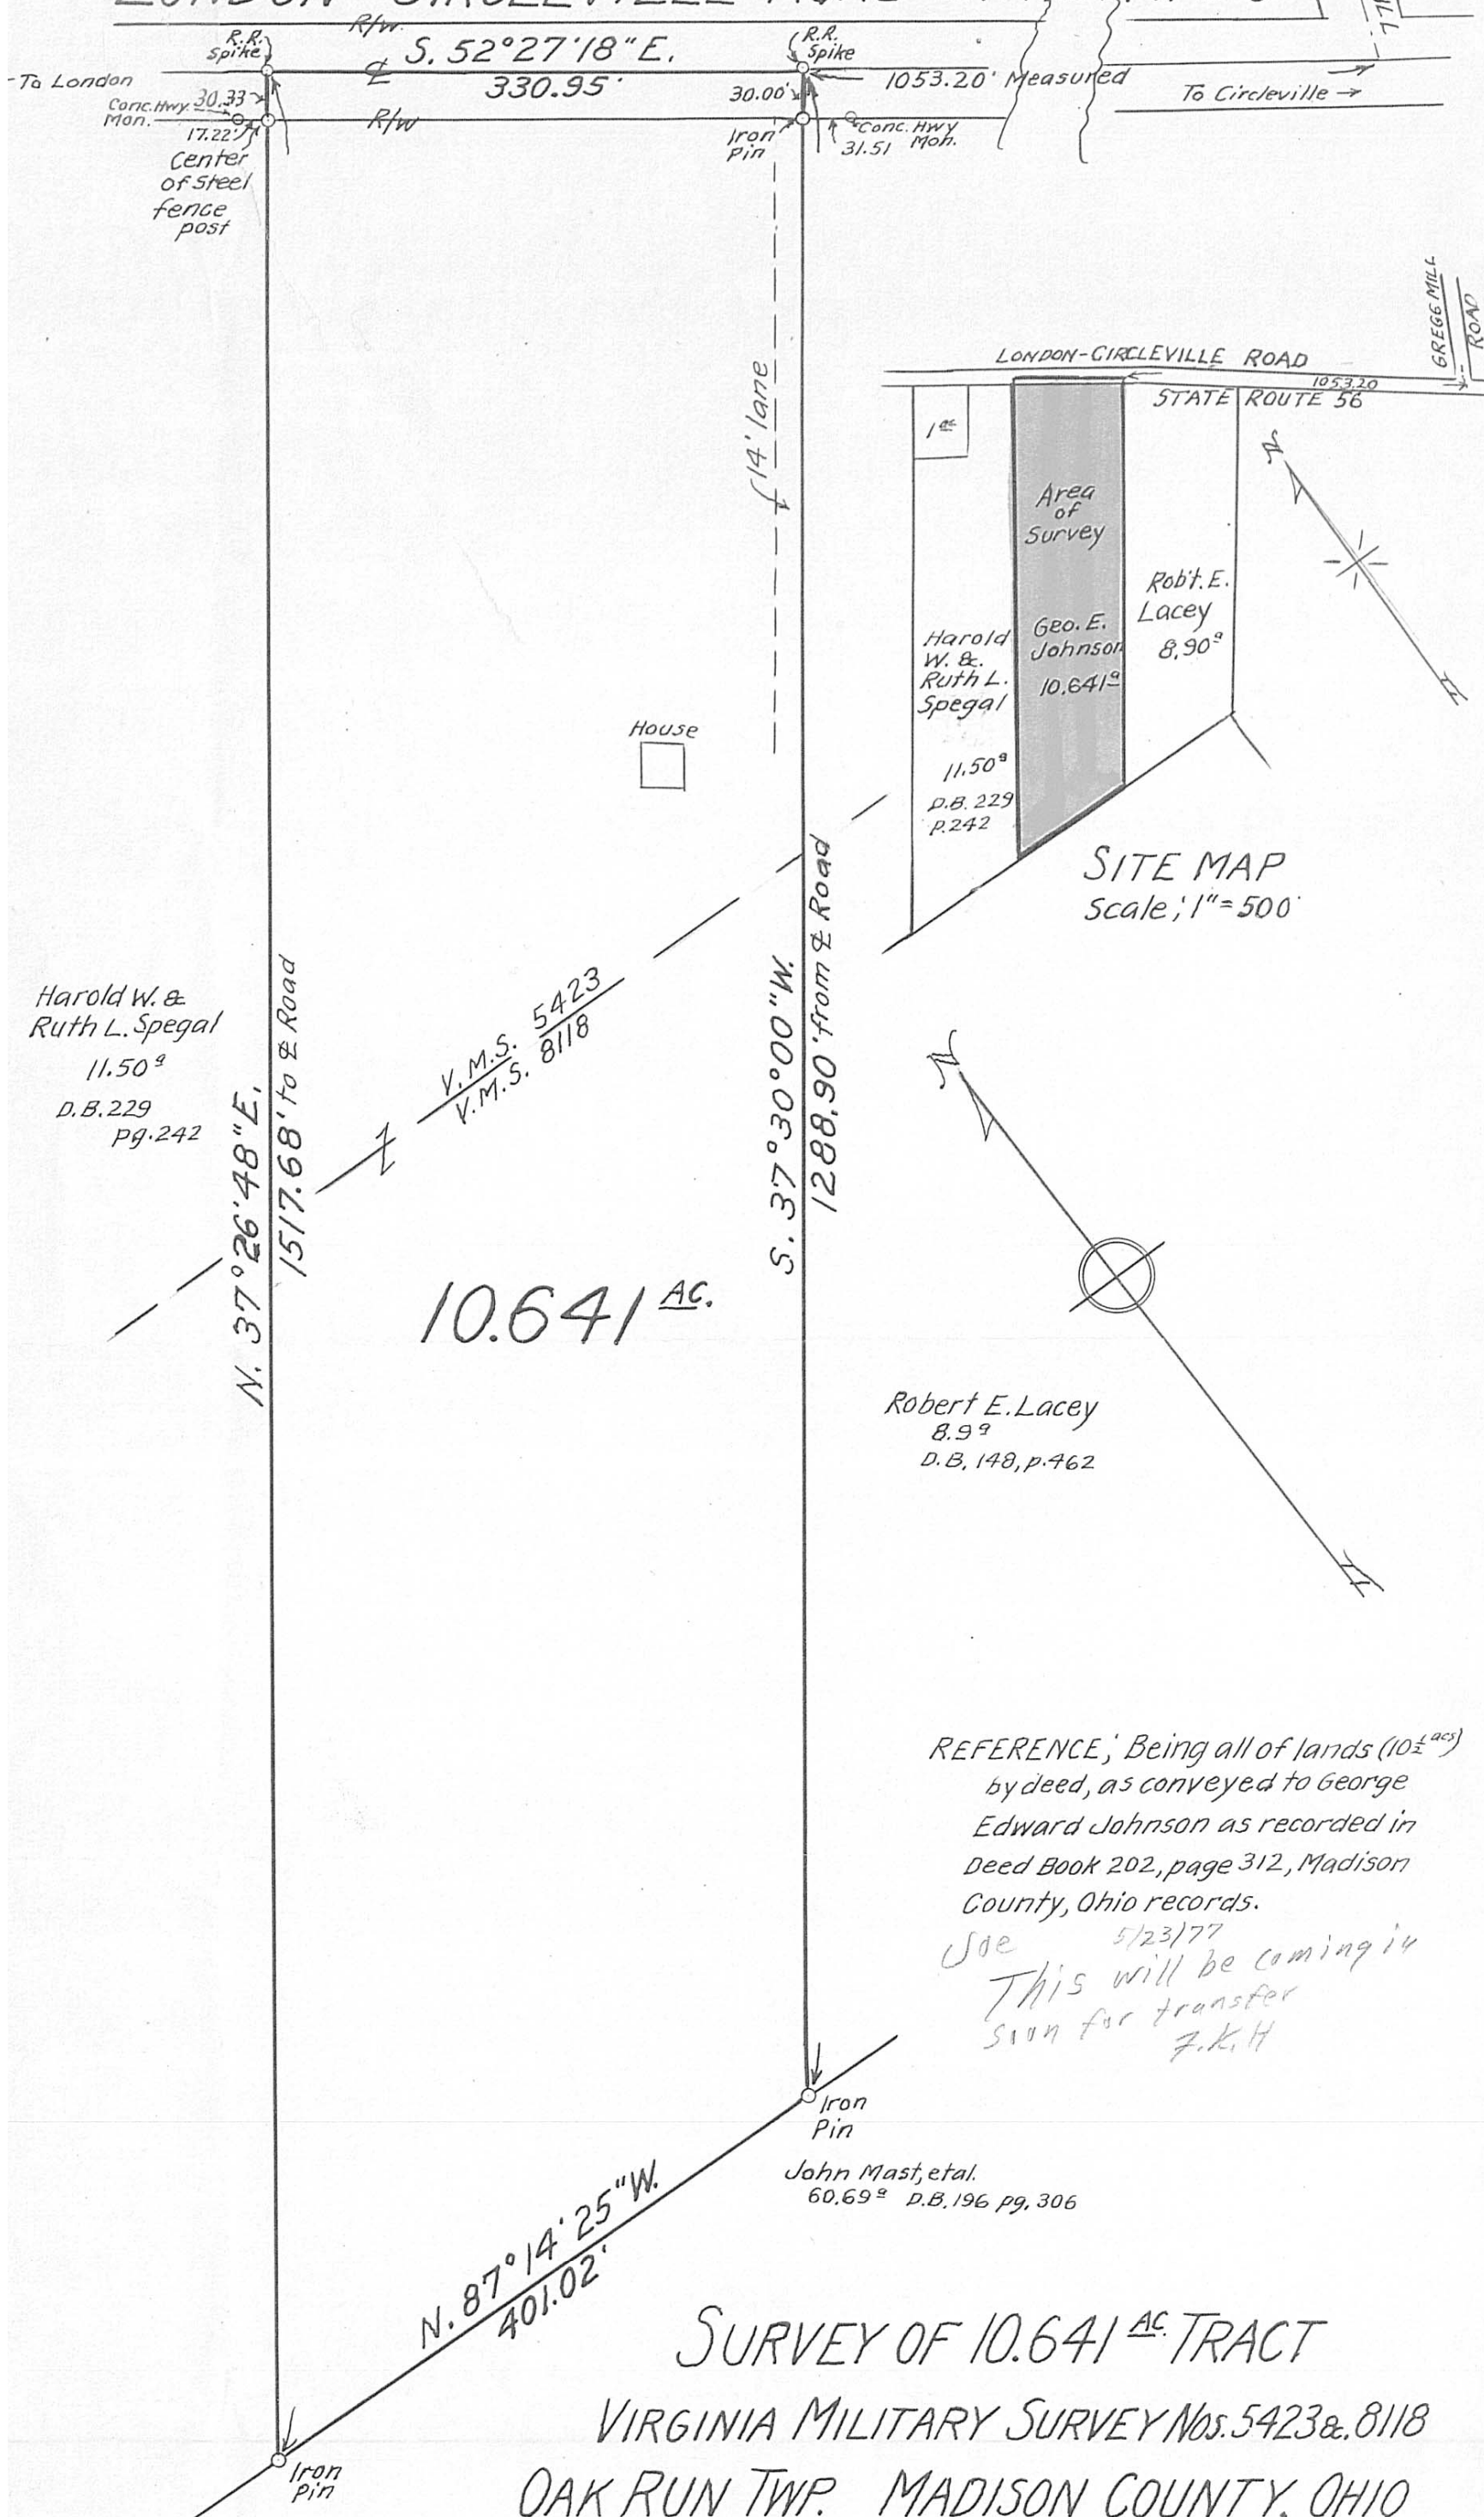

10.641 AC.

Robert E. Lacey
8.9°
D.B. 148, p. 462

REFERENCE: Being all of lands (10 1/2 acs)
by deed, as conveyed to George
Edward Johnson as recorded in
Deed Book 202, page 312, Madison
County, Ohio records.

Joe 5/23/77
This will be coming in
soon for transfer
F.K.H

Iron Pin
John Mast, et al.
60.69° D.B. 196 p. 9, 306

N. 87°14'25"W.
401.02'

SURVEY OF 10.641 AC. TRACT

VIRGINIA MILITARY SURVEY Nos. 5423 & 8118
OAK RUN TWP. MADISON COUNTY, OHIO
SCALE; 1"=100'
MAY, 1977

F.K. Harvey

SURVEYED FOR: MR. GEORGE EDWARD JOHNSON