
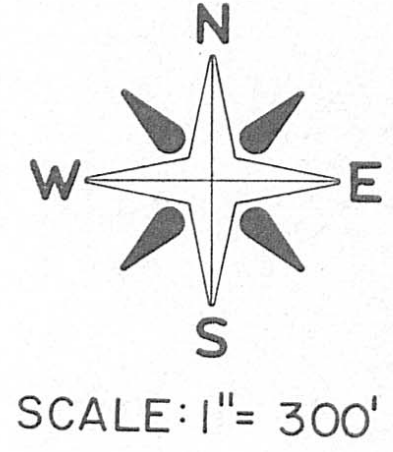


Neil Babb

BABB ENGINEERING & SURVEYING
11 East First St., P.O. Box 374
London, Ohio 43140

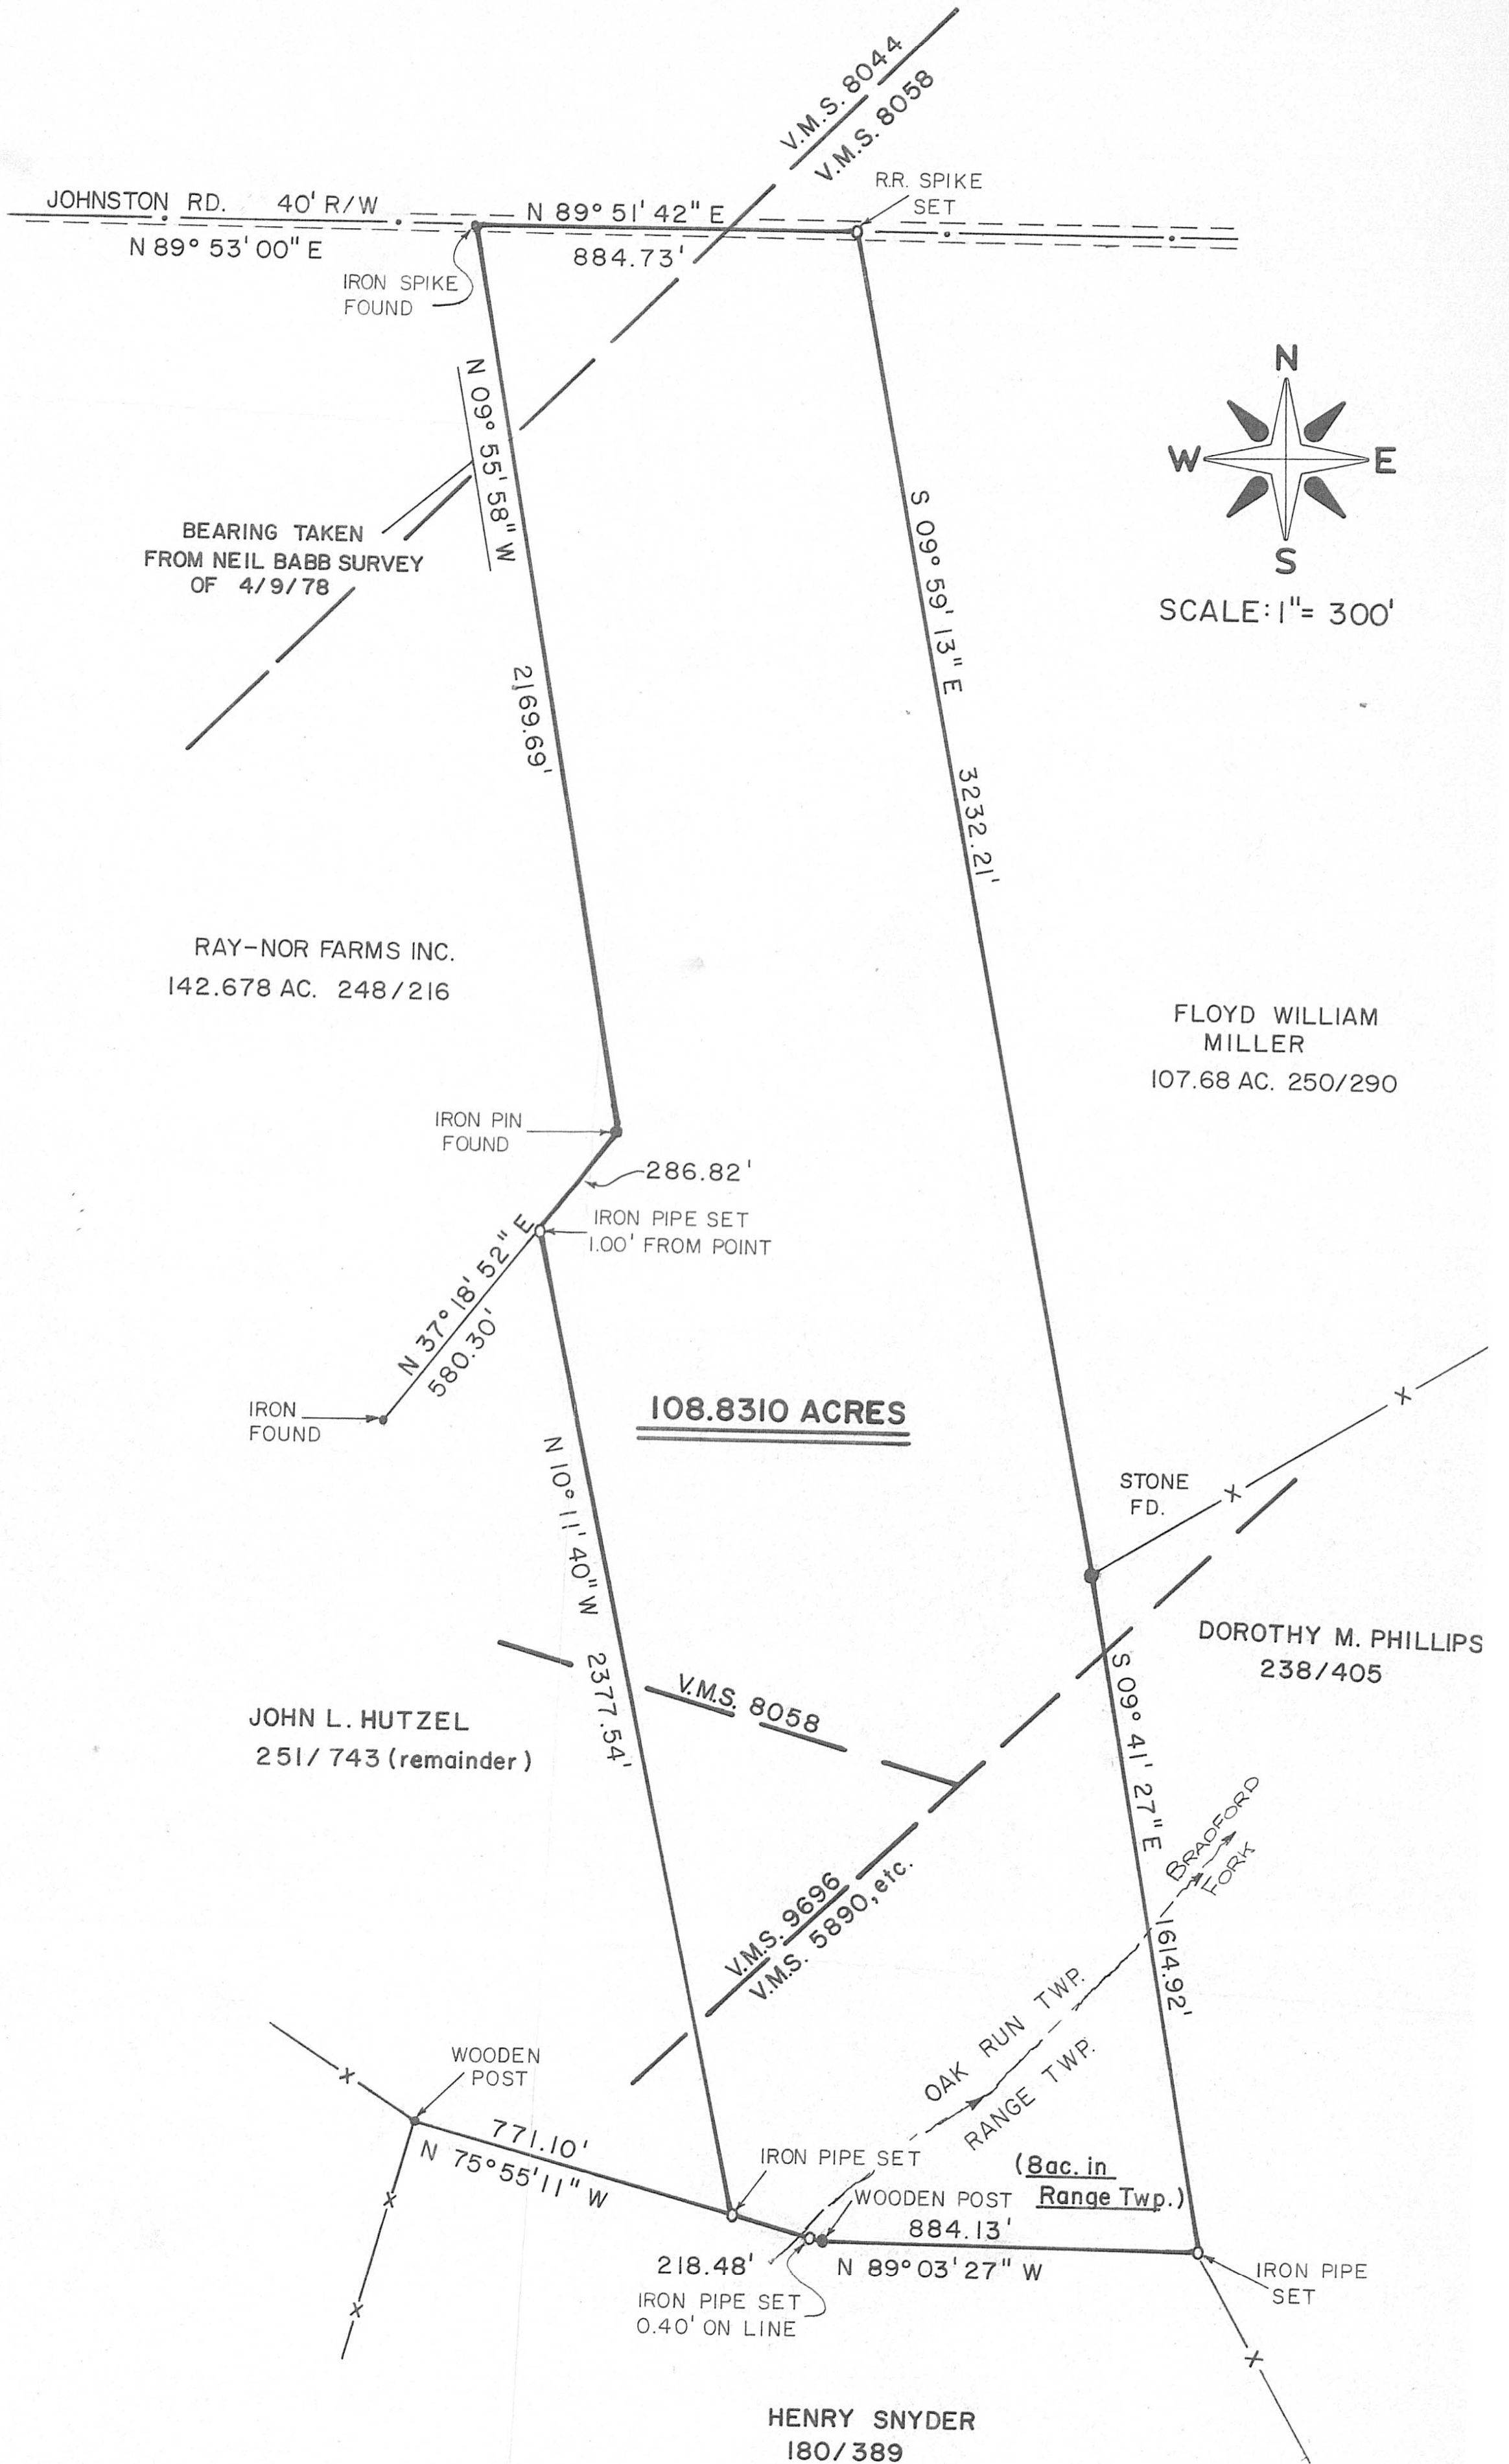

PLAT SHOWING SURVEY OF 108.8310 ACRES IN OAK RUN AND RANGE TOWNSHIPS, MADISON COUNTY, OHIO, PART OF V.M.S. 8044, V.M.S. 8058, V.M.S. 9696 AND V.M.S. 5890, etc. OUT OF A 204 ACRE TRACT IN THE NAME OF JOHN L. HUTZEL, TRUSTEE, AS RECORDED IN DEED BOOK 251, PAGE 743. (SUBJECT TO EASMENT RECORDED IN DEED BOOK 176, PAGE 329.)

SV-03381	
JOB NO.	
9, APRIL 1981	NEIL BABB P.S. 5969
DATE	