

Jasper O. Buckley

Jasper O. Buckley


DRIVEWAY TO JASPER O. BUCKLEY RESIDENCE

Fence


V.M.S. 6051

1.00 Acre

(Part of Jasper O. Buckley et al 48.00 Acres)

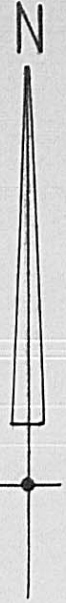

Jasper O. Buckley

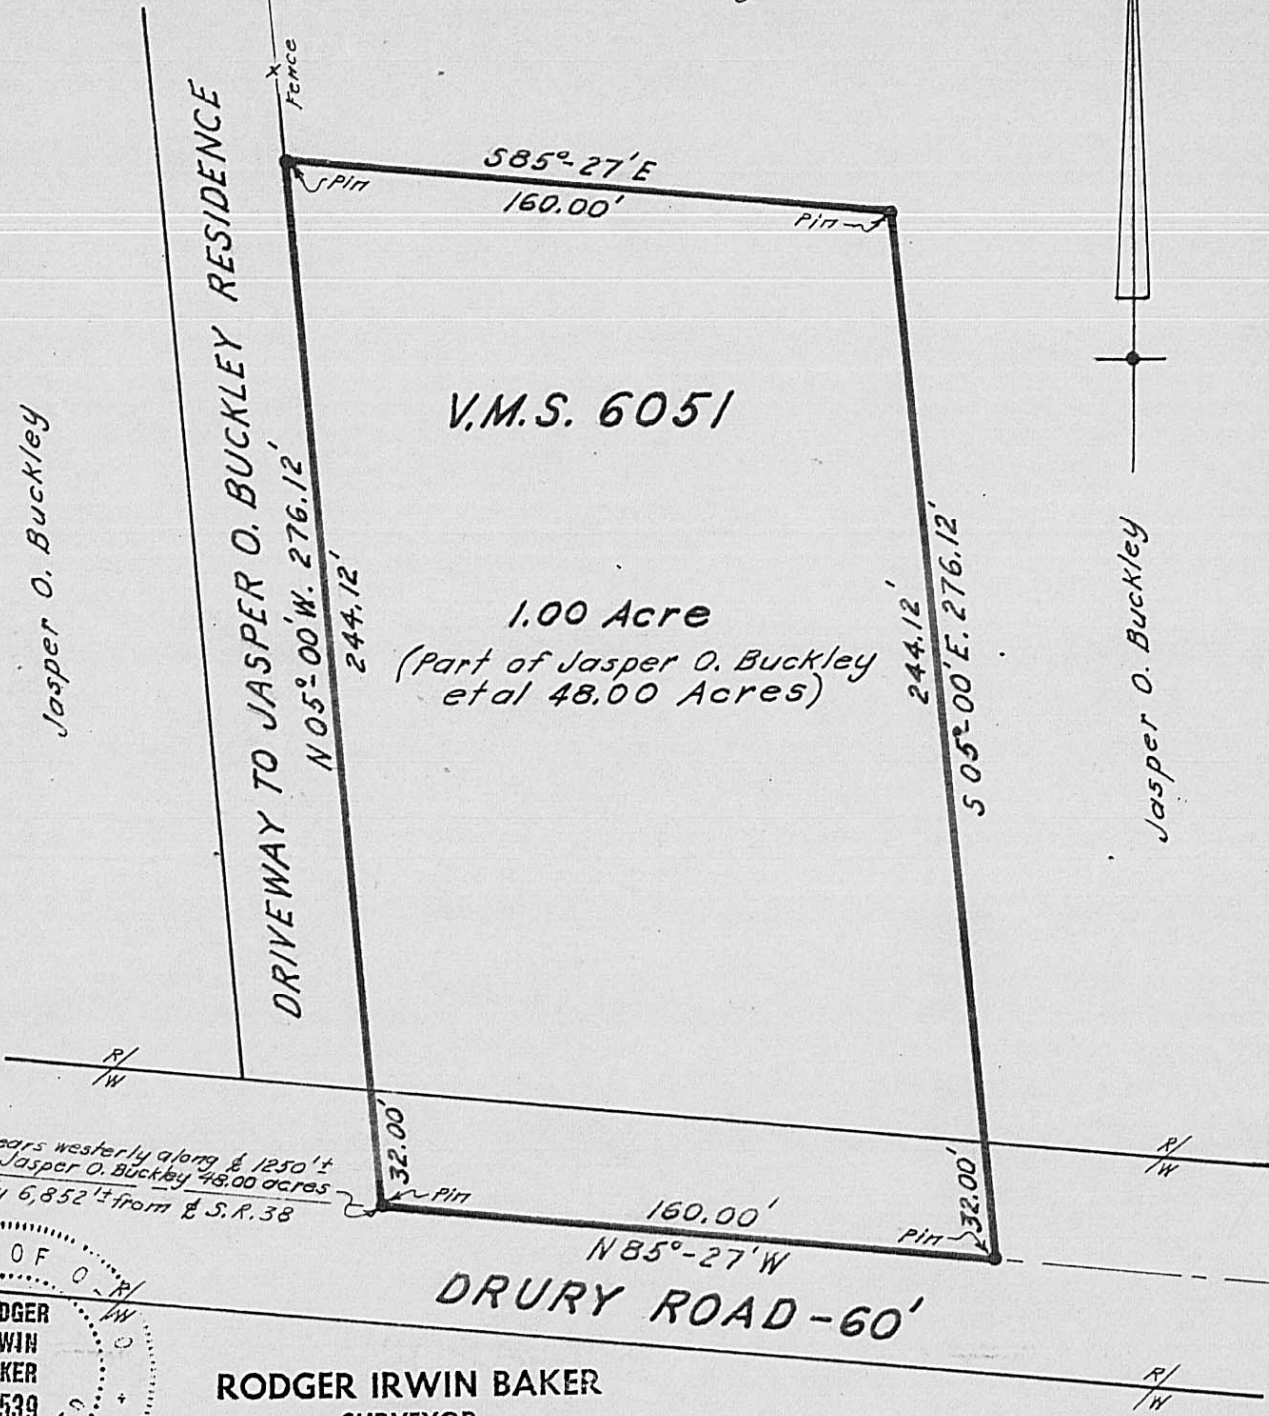

RODGER IRWIN BAKER
SURVEYOR
RFD 3 - ROUTE 42 N.
LONDON, OHIO 43140

Survey for Roger Buckley in Paint Township, Madison County, Ohio - Sept. 1970

Scale: 1" = 50'

COUNTY ENGINEER
COUNTY ZONING INSPECTOR
COUNTY BOARD OF HEALTH
MADISON COUNTY COURT HOUSE
LONDON, OHIO 43140

Rodger Irwin Baker
Rodger Irwin Baker
Reg. Surveyor No. S-05539