


SCALE: 1" = 200'

MAXWELL G. DUNKLE
PAINT TWP., V.M.S. 6052-9808 & 8326
MADISON COUNTY, OHIO
DEED BOOK 161, PAGE 493

DAVE CALL
40.52 ac. 311/440

V.M.S.
8326


MONUMENTS SET ARE 3/4"x30"
IRON PIPES WITH ALUMINUM
CAPS MARKED P.S. 5969.

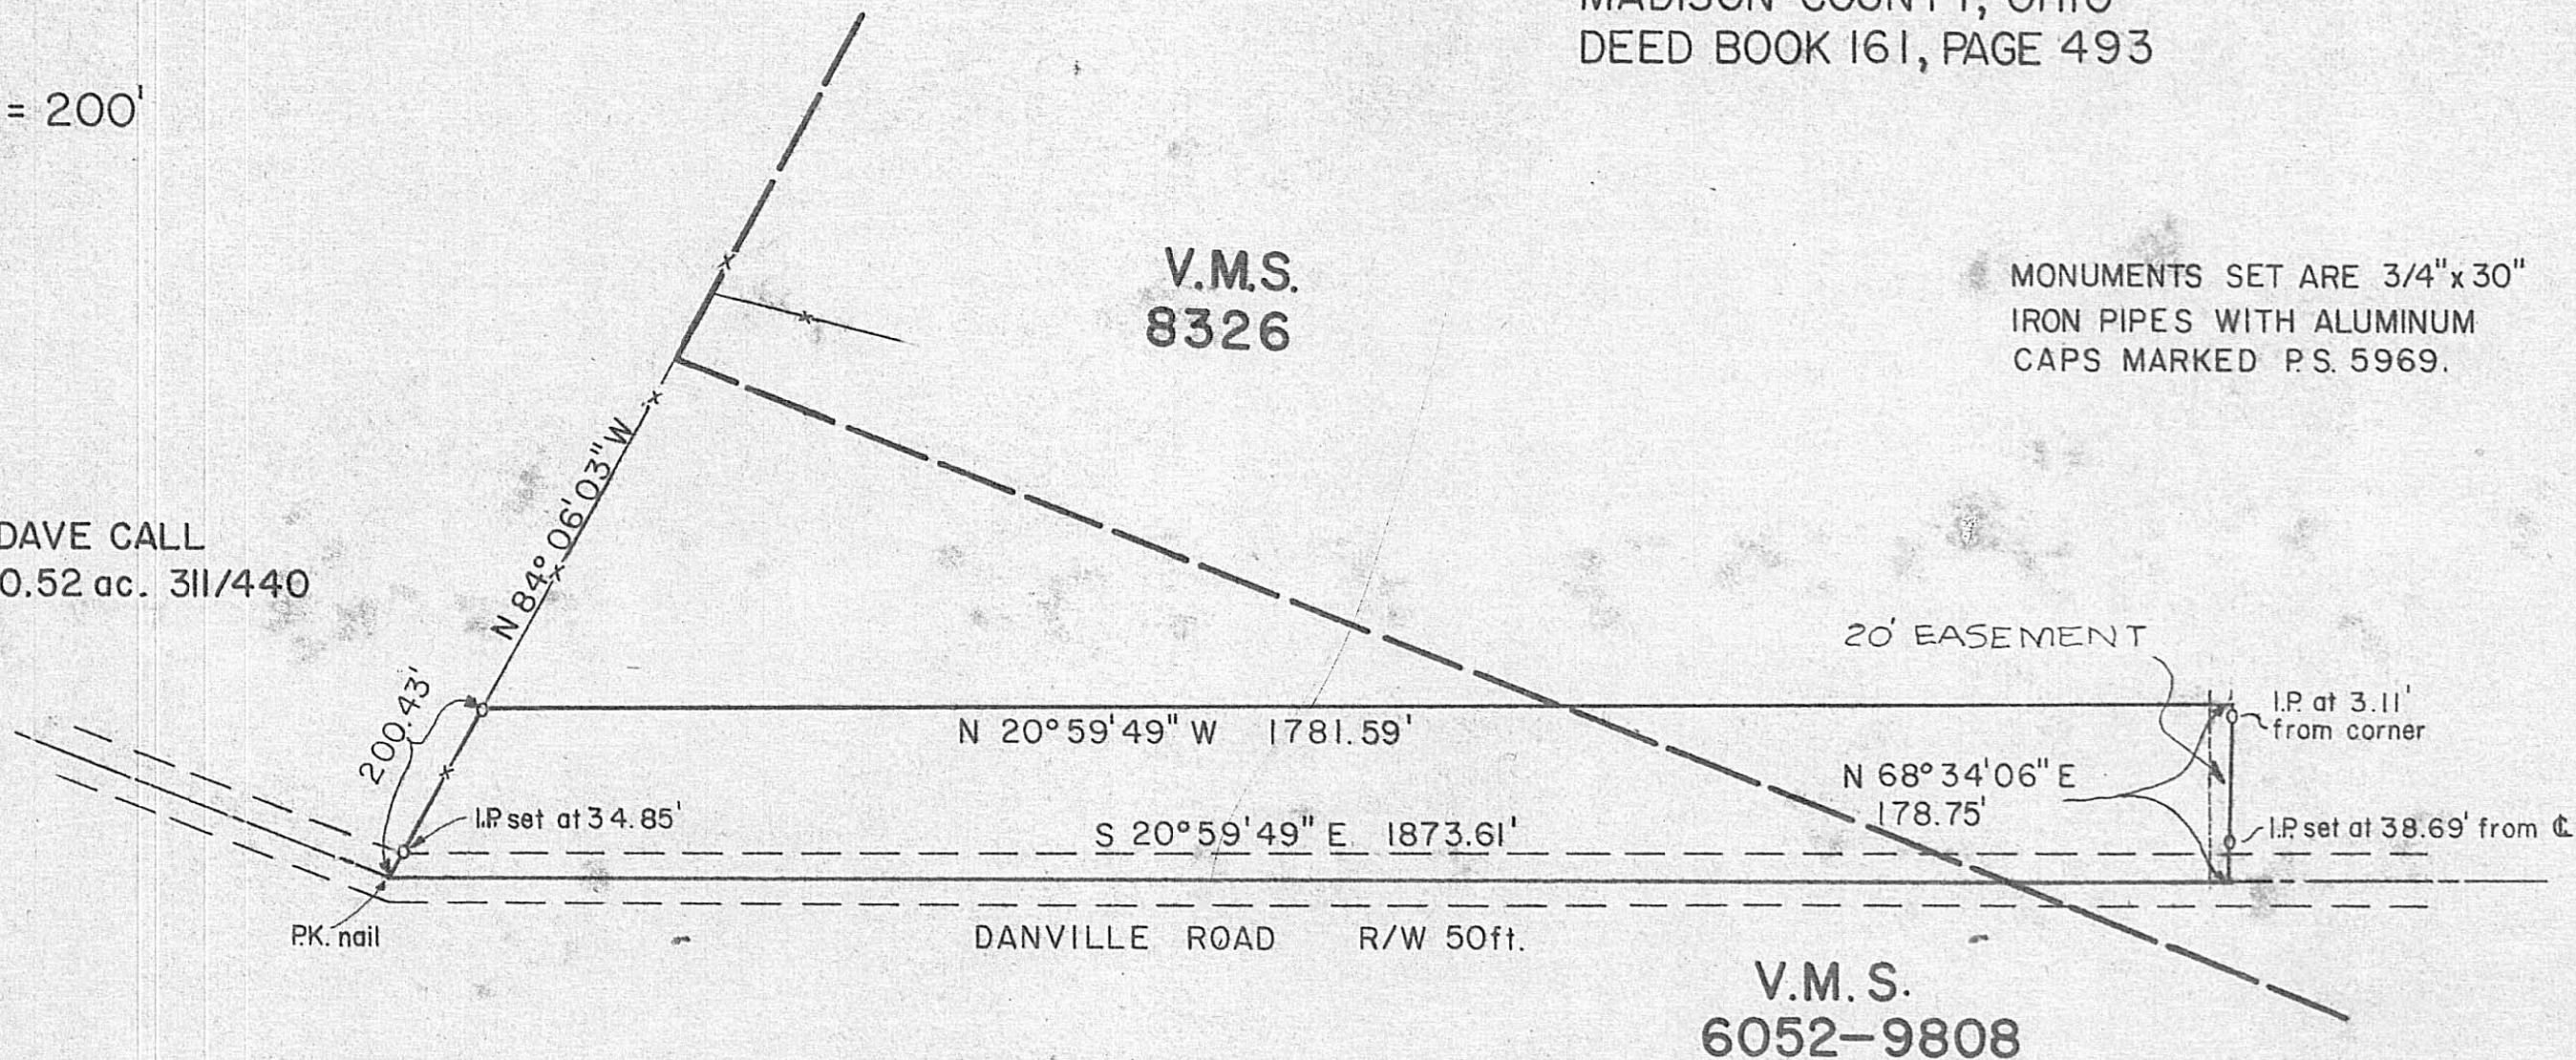

BABB ENGINEERING & SURVEYING
5 EAST FIRST ST., P.O. BOX 374
LONDON, OHIO 43140

AREA SURVEYED = 7.500 ac.

V.M.S.
6052-9808

SV-0280 JOB NO.	 NEIL BABB P.S. 5969
17 JAN. 1980 DATE	