
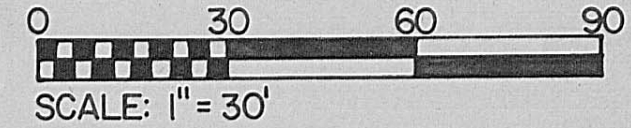
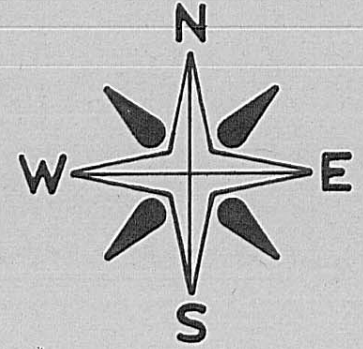


WAYNE & NANCY HENRY  
DEED BOOK 175, PG. 329  
41.39 AC.

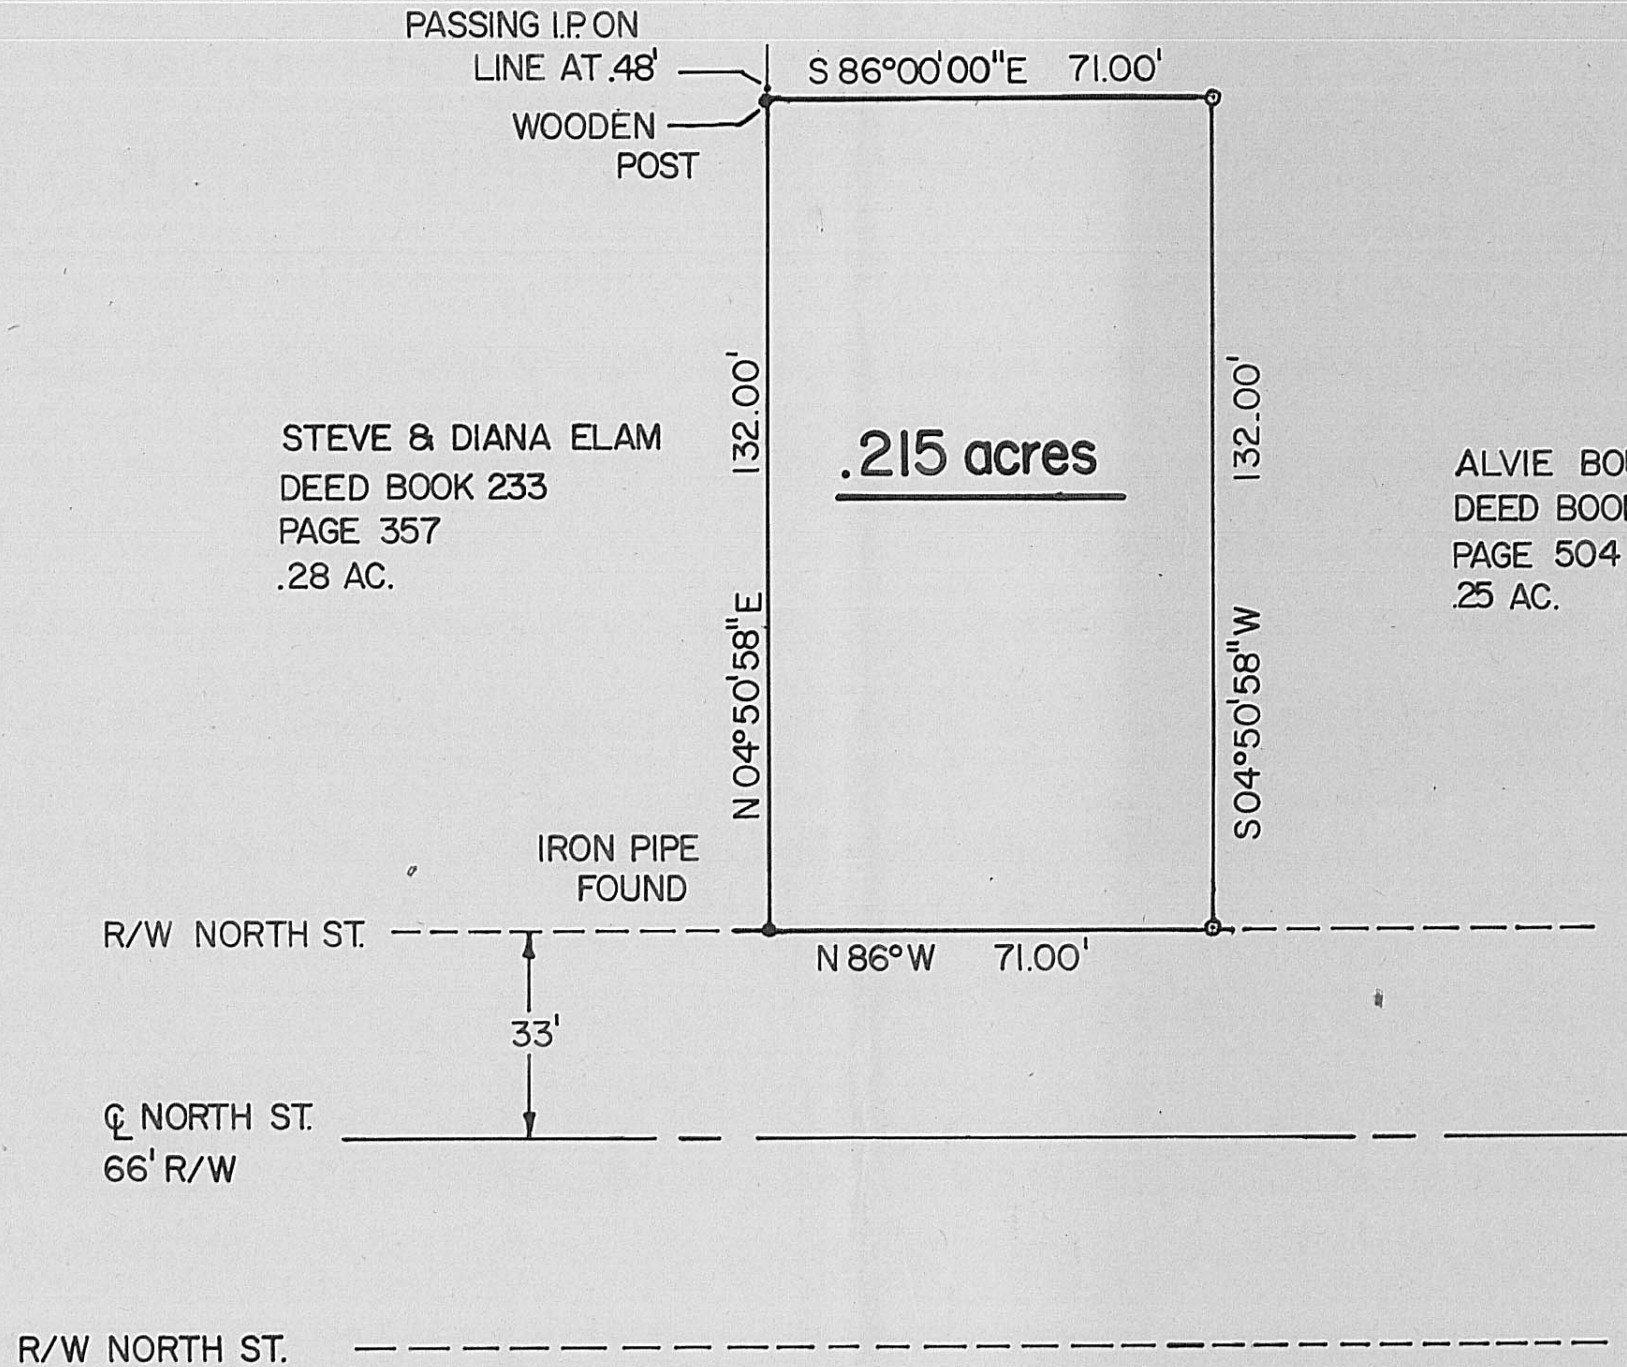

⊙ - INDICATES IRON PIPE SET.  
IRON PIPES ARE 3/4" X 30"  
WITH ALUMINUM CAPS  
MARKED P.S. 5969

CARL E. ARCHER

SURVEY OF ORIGINAL .22 ac. TRACT, 60 NORTH  
STREET. VILLAGE OF NEWPORT, COUNTY OF  
MADISON, STATE OF OHIO. NEW SURVEY SHOWS  
.215 acres. DEED BOOK 250, PAGE 791.

BABB ENGINEERING & SURVEYING  
5 EAST FIRST ST., P.O. BOX 374  
LONDON, OHIO 43140  
TELE: (614) 852-4121

SV-4580

JOB NO.

JULY 7, 1980

DATE

NEIL C. BABB P.S. 5969