




1 INCH = 60 FEET

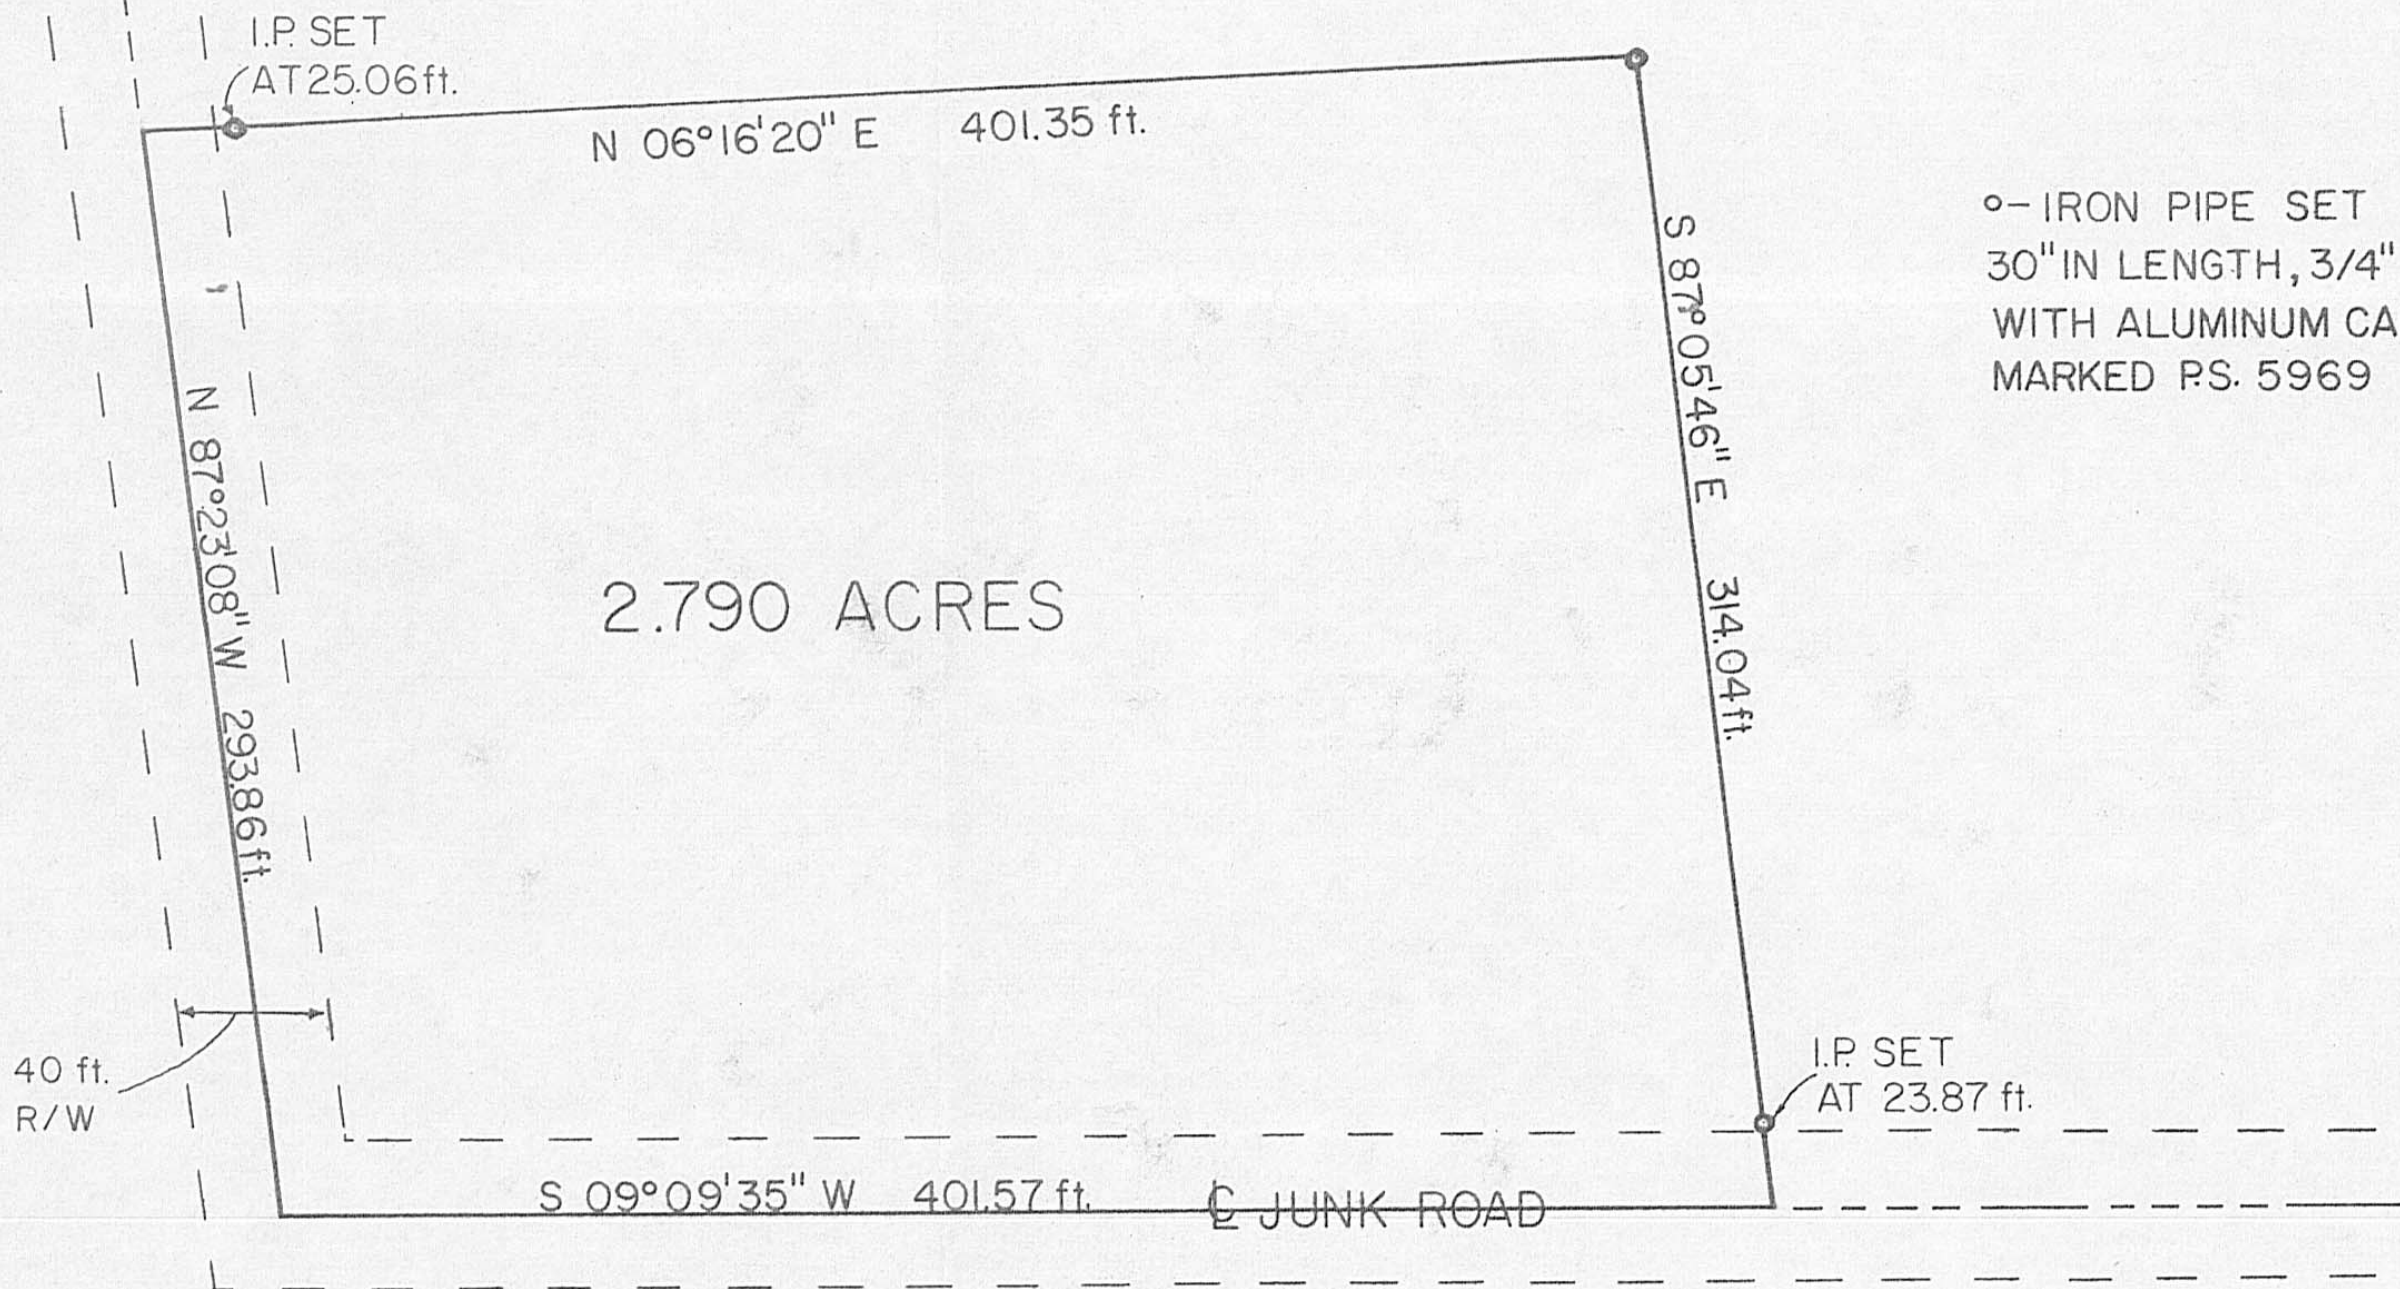


o- IRON PIPE SET  
30" IN LENGTH, 3/4" IN DIA.  
WITH ALUMINUM CAPS  
MARKED P.S. 5969

2.790 ACRES

ENGINEERING & SURVEYING  
 T FIRST ST., P O BOX 374  
 N, OHIO 43140

SURVEY OF 2.790 ACRES OUT OF AN ORIGINAL  
 123.75 ACRES IN THE NAME OF HAROLD J. SELF  
 AND DOROTHY SELF, AS RECORDED IN DEED  
 BOOK 134, PAGE 609, MADISON COUNTY, OHIO,  
 RANGE TOWNSHIP, V.M.S. 6084 & V.M.S. 6824, ETC.

SV- 8979  
 JOB NO.  
 9 OCT. 1979  
 DATE

  
 NEIL BABB P.S. 5969