



ARDIST GREEN
12.22 ac.

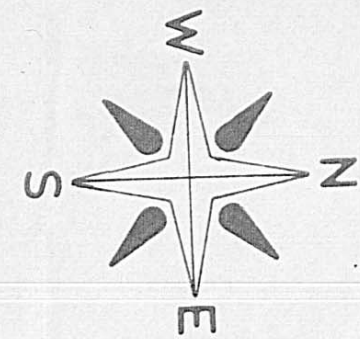

SCALE: 1" = 50'

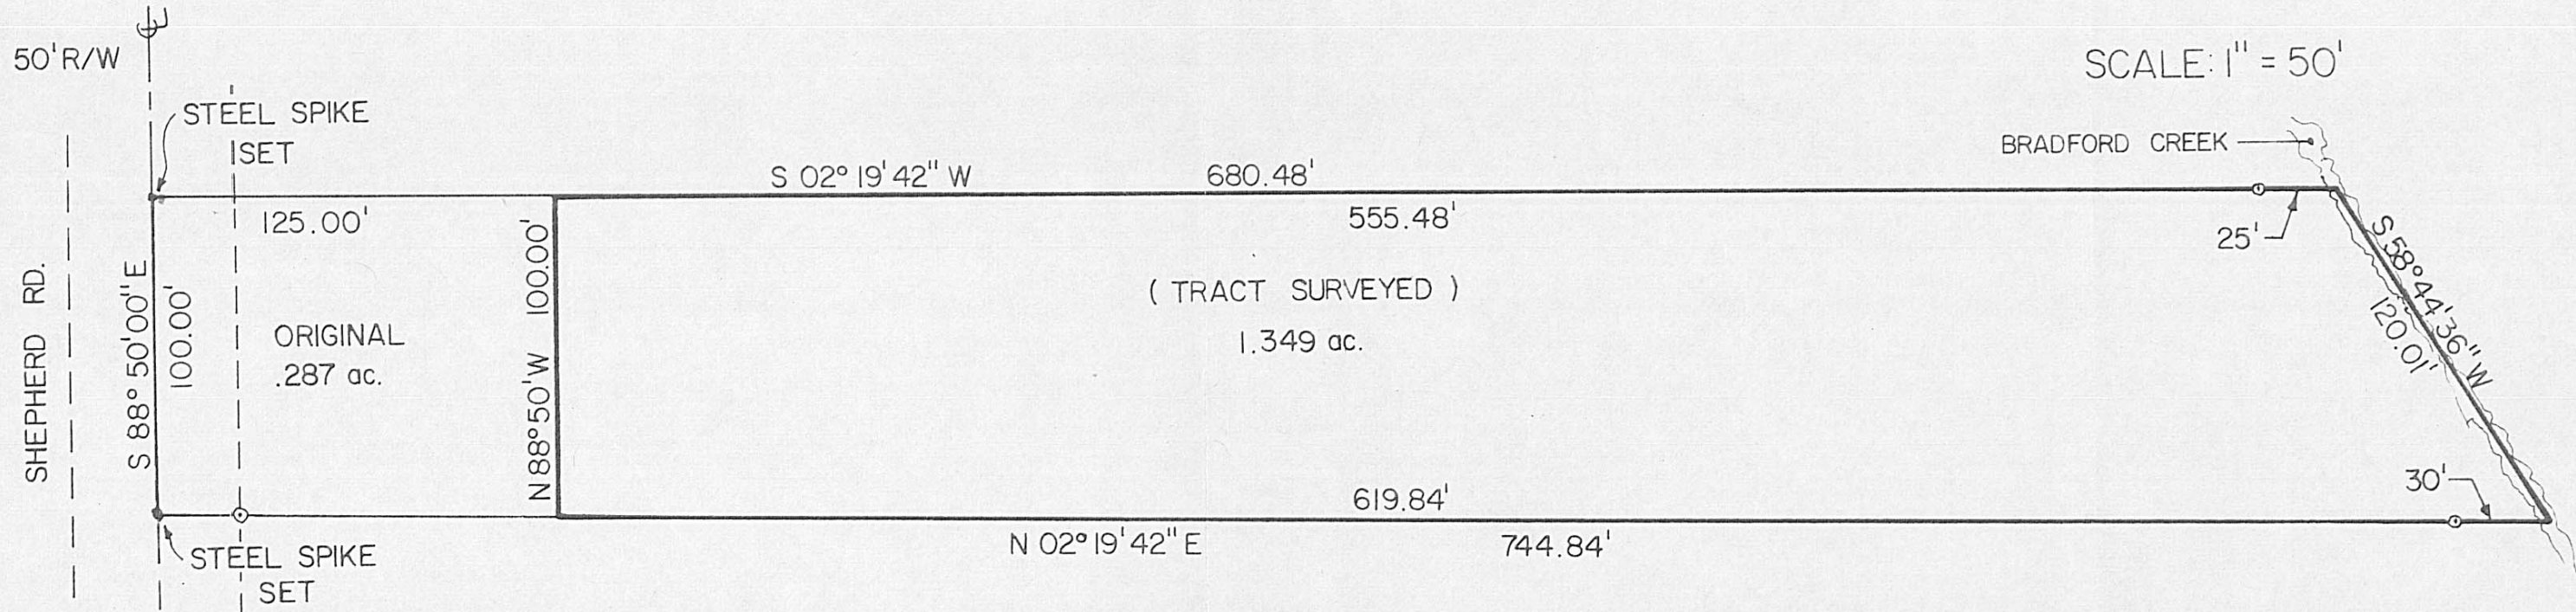

Total of 1.636 acres

Survey of 1.349 acres out of a 39.113 acre tract, in the name of Esther C. Thomas, deed book 228, page 122


○ - INDICATES IRON PIPE SET. IRON PIPES ARE 3/4" X 30" WITH ALUMINUM CAPS MARKED P.S. 5969.

392.81' TO STEEL SPIKE SET AT Q INTERSECTION OF SHEPHERD AND FOSTER-REDMAN ROADS.

LEE THOMAS

SURVEY OF ORIGINAL .287 ac. TRACT OUT OF AN EXISTING 39.40 ac. TRACT, DEED BOOK 154, PAGE 402, RANGE TWP., MADISON COUNTY, OHIO. NEW SURVEY SHOWS A TOTAL OF 1.636 ac.. V.M.S. 6110

BABB ENGINEERING & SURVEYING
5 EAST FIRST ST., P.O. BOX 374
LONDON, OHIO 43140
TELE: (614) 852-4121

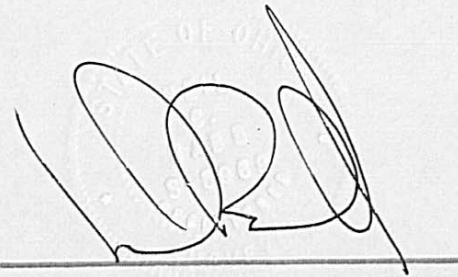SV-2880 JOB NO.	
25 JULY, 1980 DATE	
NEIL BABB P.S. 5969	