


SCALE: 1" = 60'


o - INDICATES IRON PIPE SET
3/4" x 30" WITH ALUMINUM
CAP MARKED P.S. 5969.

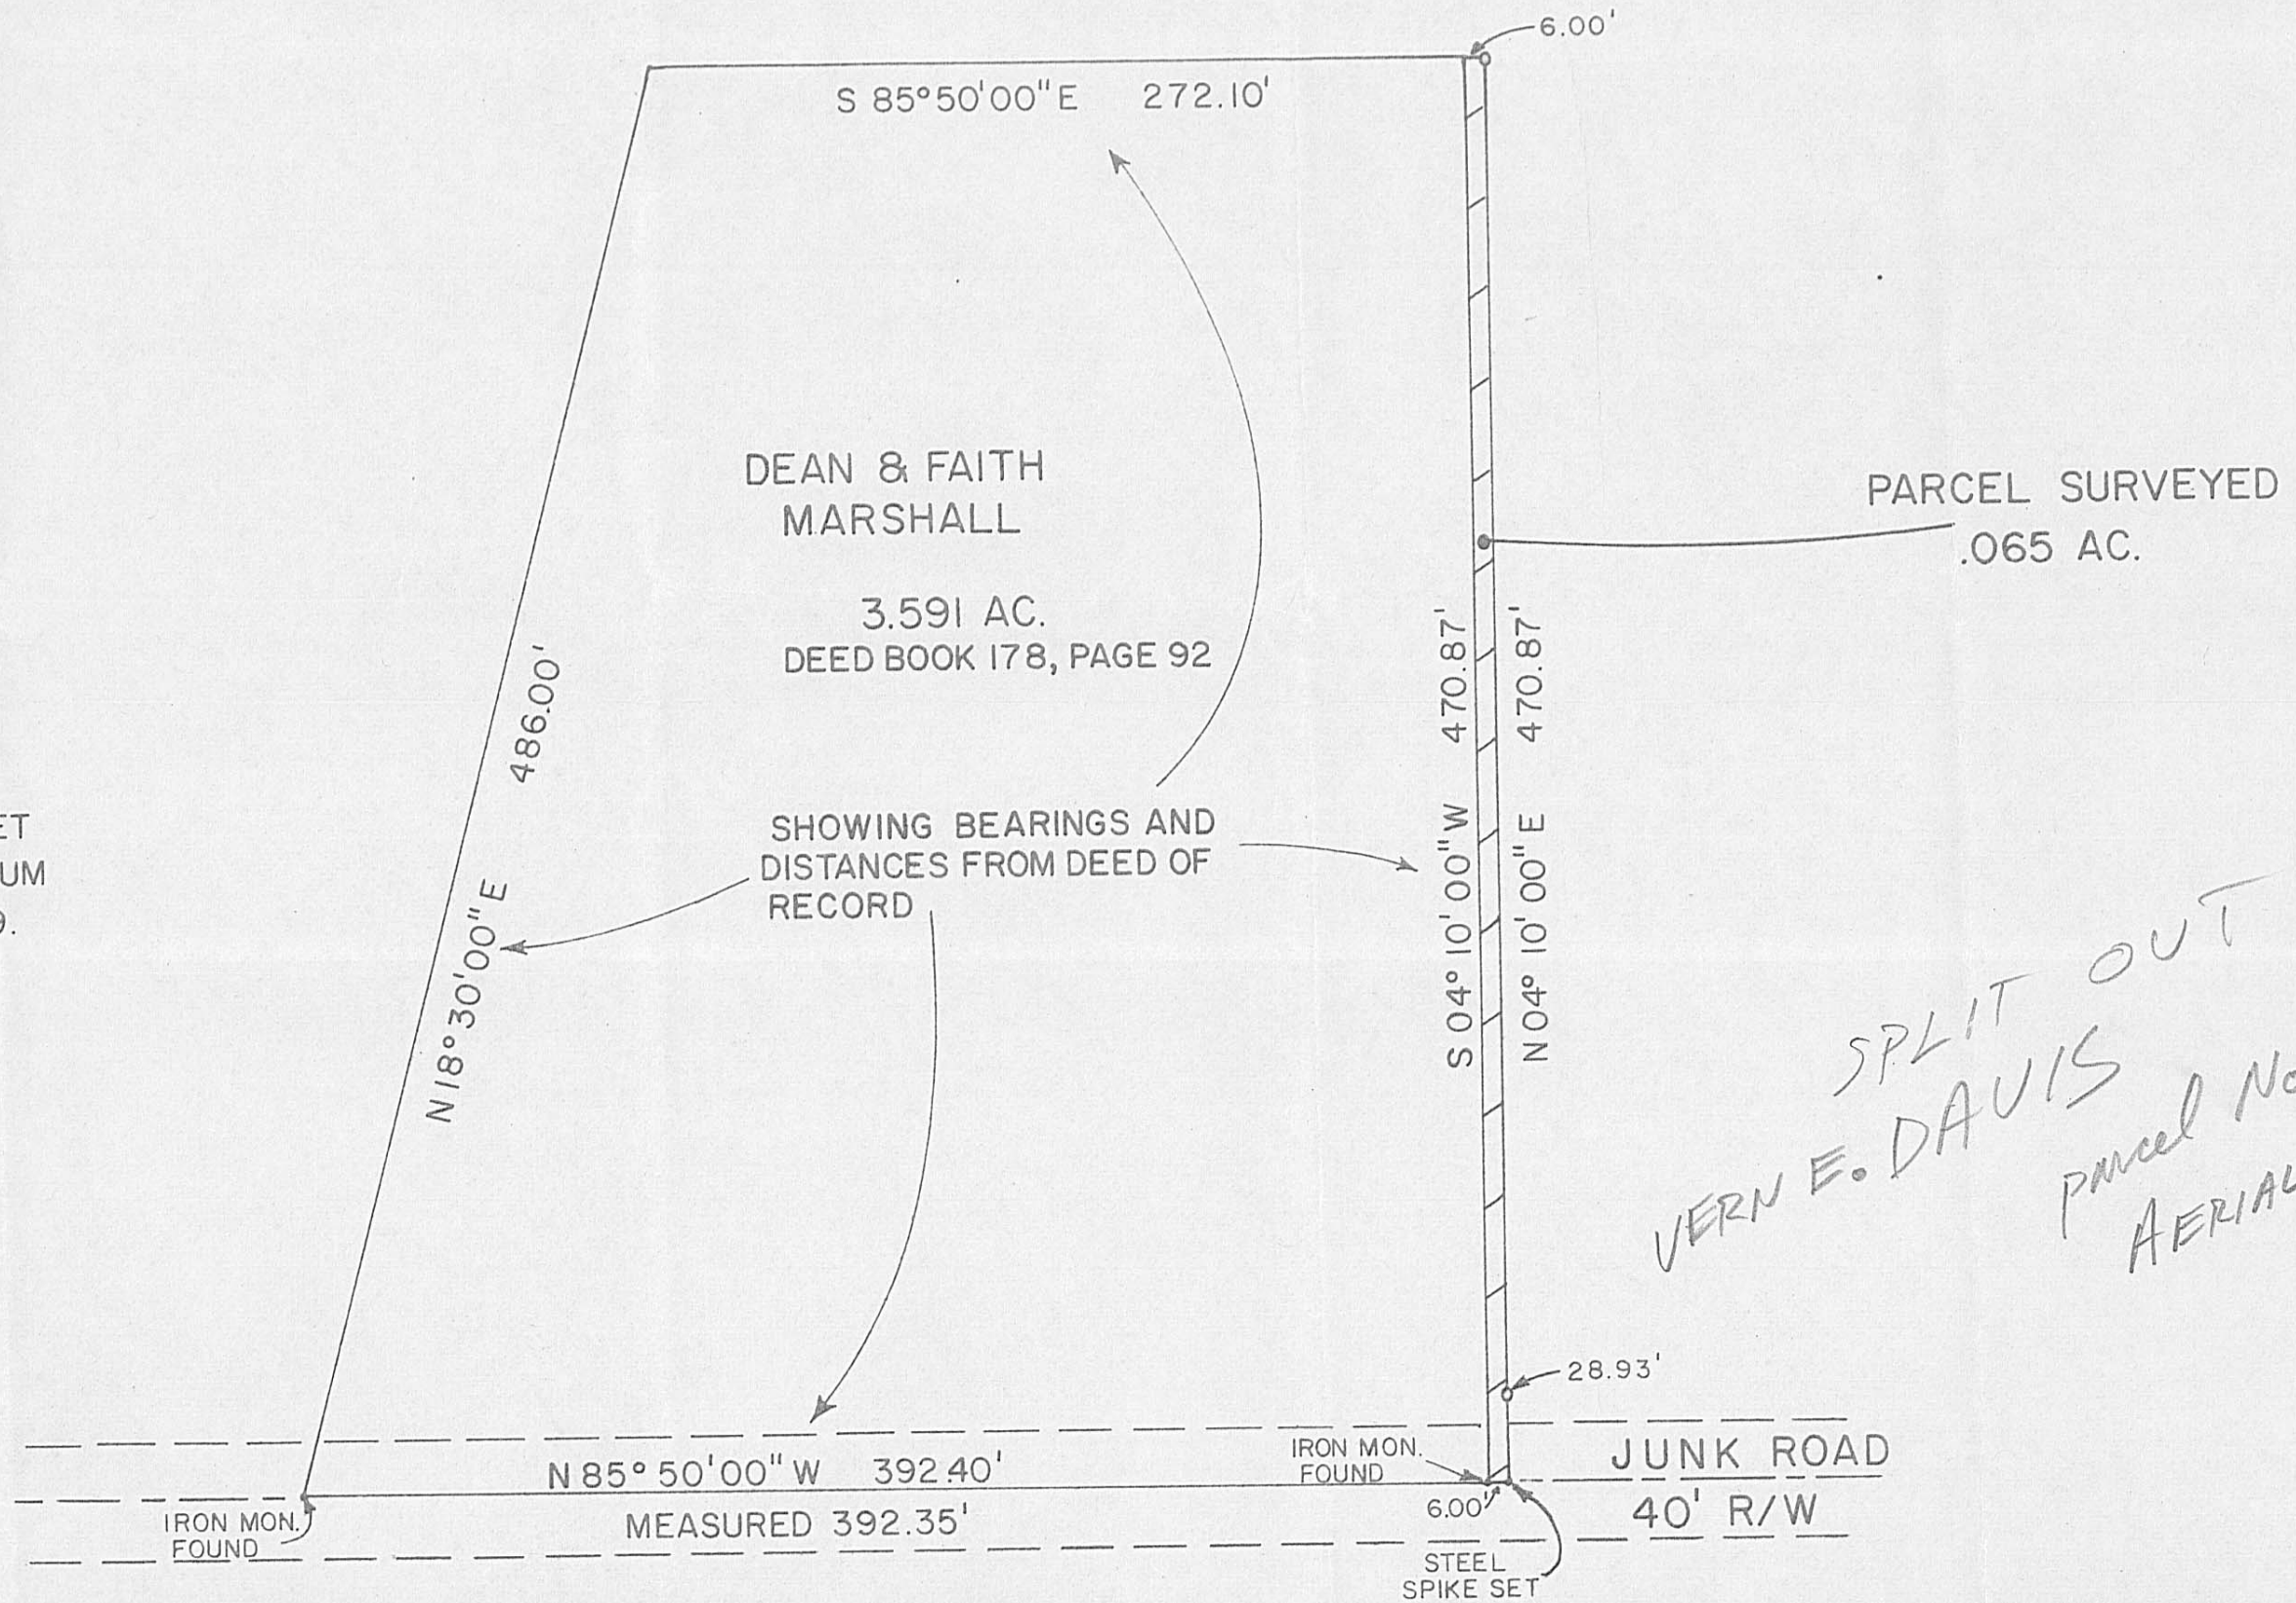

*SPLIT OUT OF
VERN E. DAVIS
parcel No 166
AERIAL 72*

BABB ENGINEERING & SURVEYING
5 EAST FIRST ST., P.O. BOX 374
LONDON, OHIO 43140

SURVEY OF .065 ACRES OUT OF A 265.109
ACRE TRACT (REMAINING PART OF AN ORIGINAL
268.70 ACRE TRACT) IN THE NAME OF PEGGY
ANN DAVIS, AS RECORDED IN DEED BOOK 202, PAGE
10, RANGE TWP, MADISON COUNTY, V.M.S. 6498

SV-8280 JOB NO.	
OCT 17, 1980 DATE	
NEIL BABB P.S. 5969	