

TEL: 852-0449 COUNTY ENGINEER
 852-9404 COUNTY ZONING INSPECTOR
 852-2614 COUNTY BOARD OF HEALTH
 MADISON COUNTY COURT HOUSE
 LONDON, OHIO 43140


PROPERTY ABSTRACTS
 LAND DESCRIPTIONS
 MATH-CALCULATIONS
 PLATS, DRAFTING SERVICE
 AERIAL MAPPING CONTROL
 HYDROGRAPHIC SERVICE

Rodger Irwin Baker S-5539

Registered Professional Surveyor

ANN SMITH AND NED JUNK
 DEED TOTAL .247.48 AC.
 TAX DUPLICATE .248.11 AC.

LONDON, OHIO

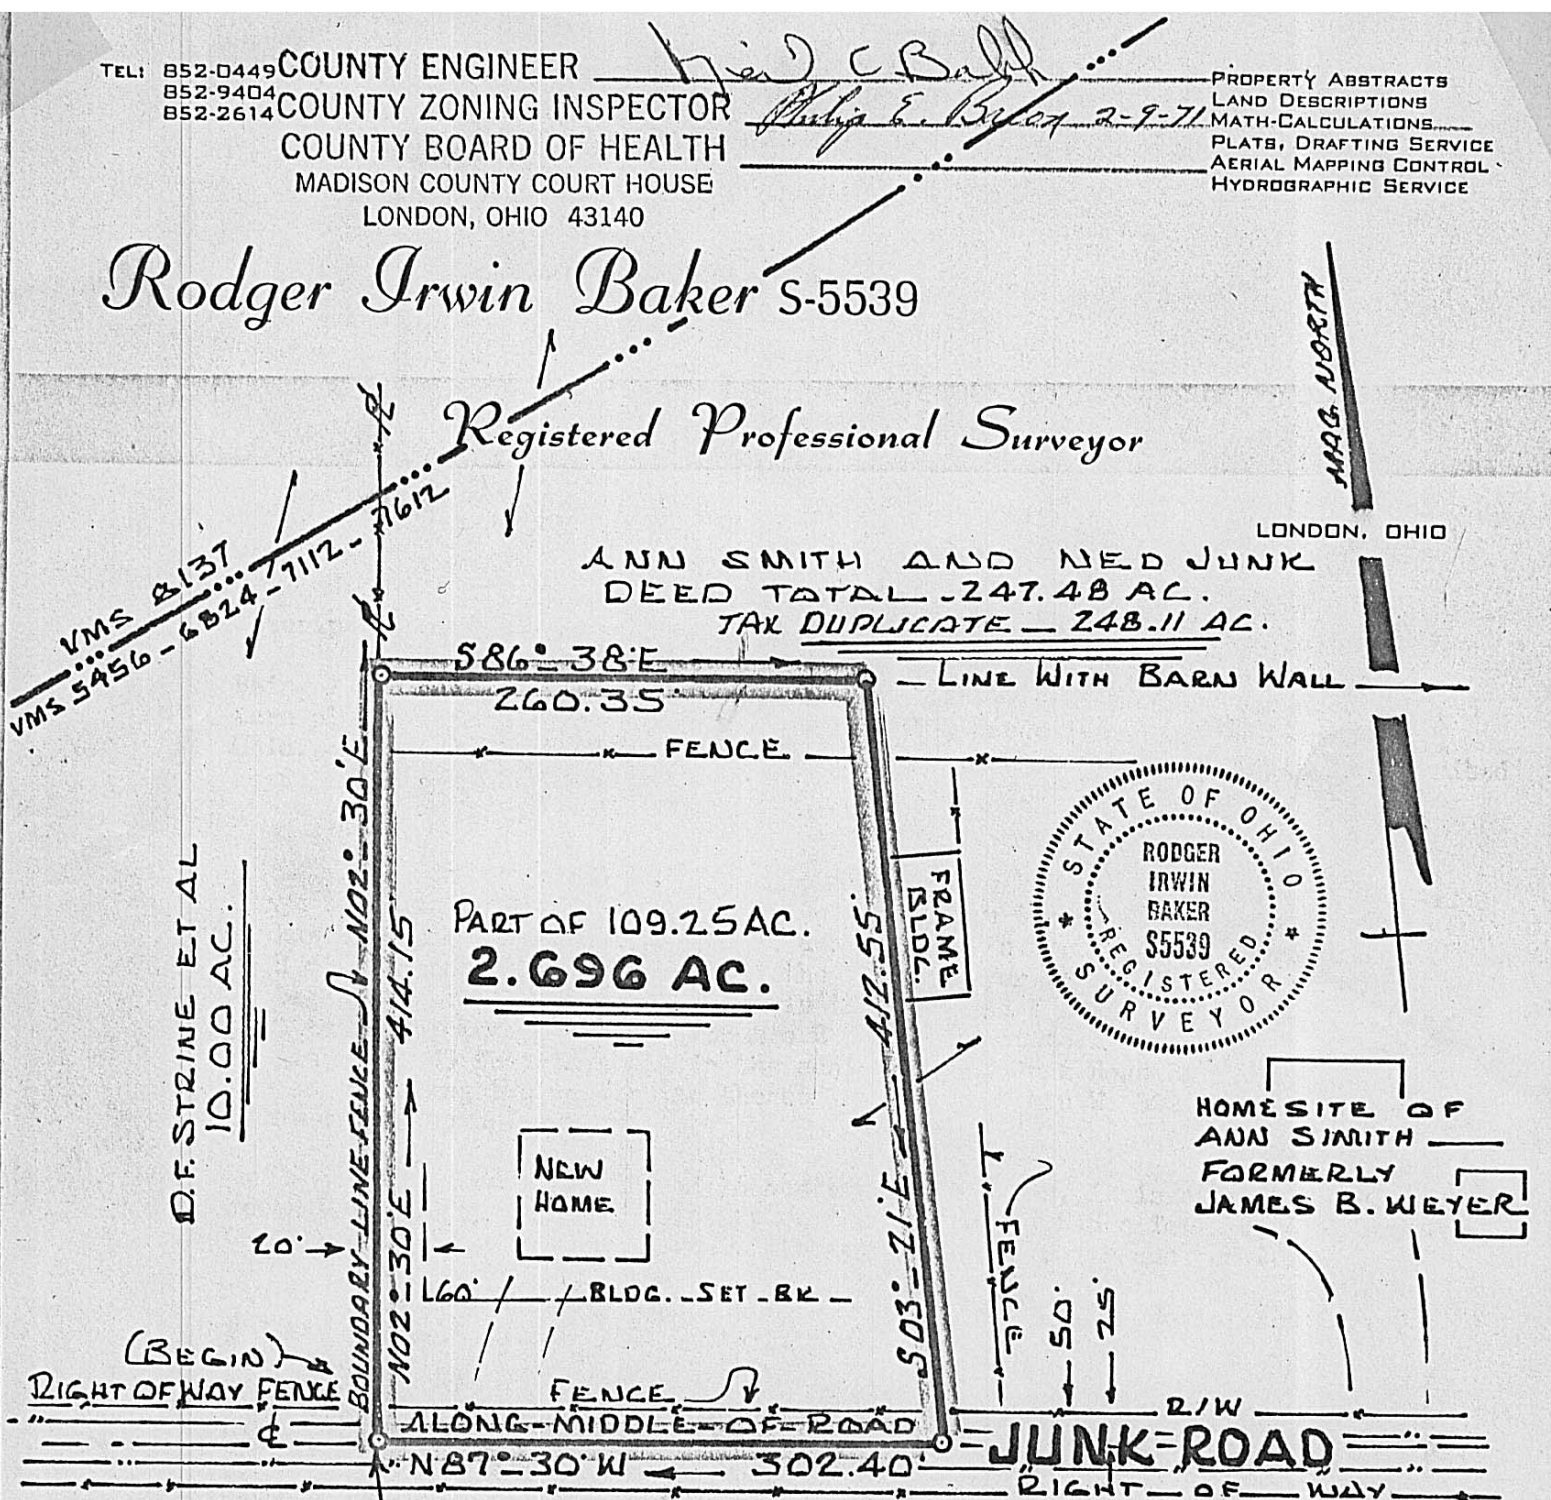

Rodger Irwin Baker PS

2.696 AC. - PART OF 247.48 AC. (FARM)
 PART OF 109.25 AC. VMS 5456 AND OTHER
 THE NEW HOMESITE FOR ANN SMITH -
 JUNK ROAD - SEE JAMES B. WEYER
 NOW ANN SMITH 1/2 - NED JUNK 1/2
 RANGE TOWNSHIP - MADISON CO., OHIO
 P. 248.11 AC. SCALE: 1" = 100' - JAN. 1971

RODGER IRWIN BAKER
 SURVEYOR
 RFD 3 - ROUTE 42 N.
 LONDON, OHIO 43140

4D