


Range
Twp.

Isaac's Land

LEROY
CRAIG

HOWARD
SHUMATE

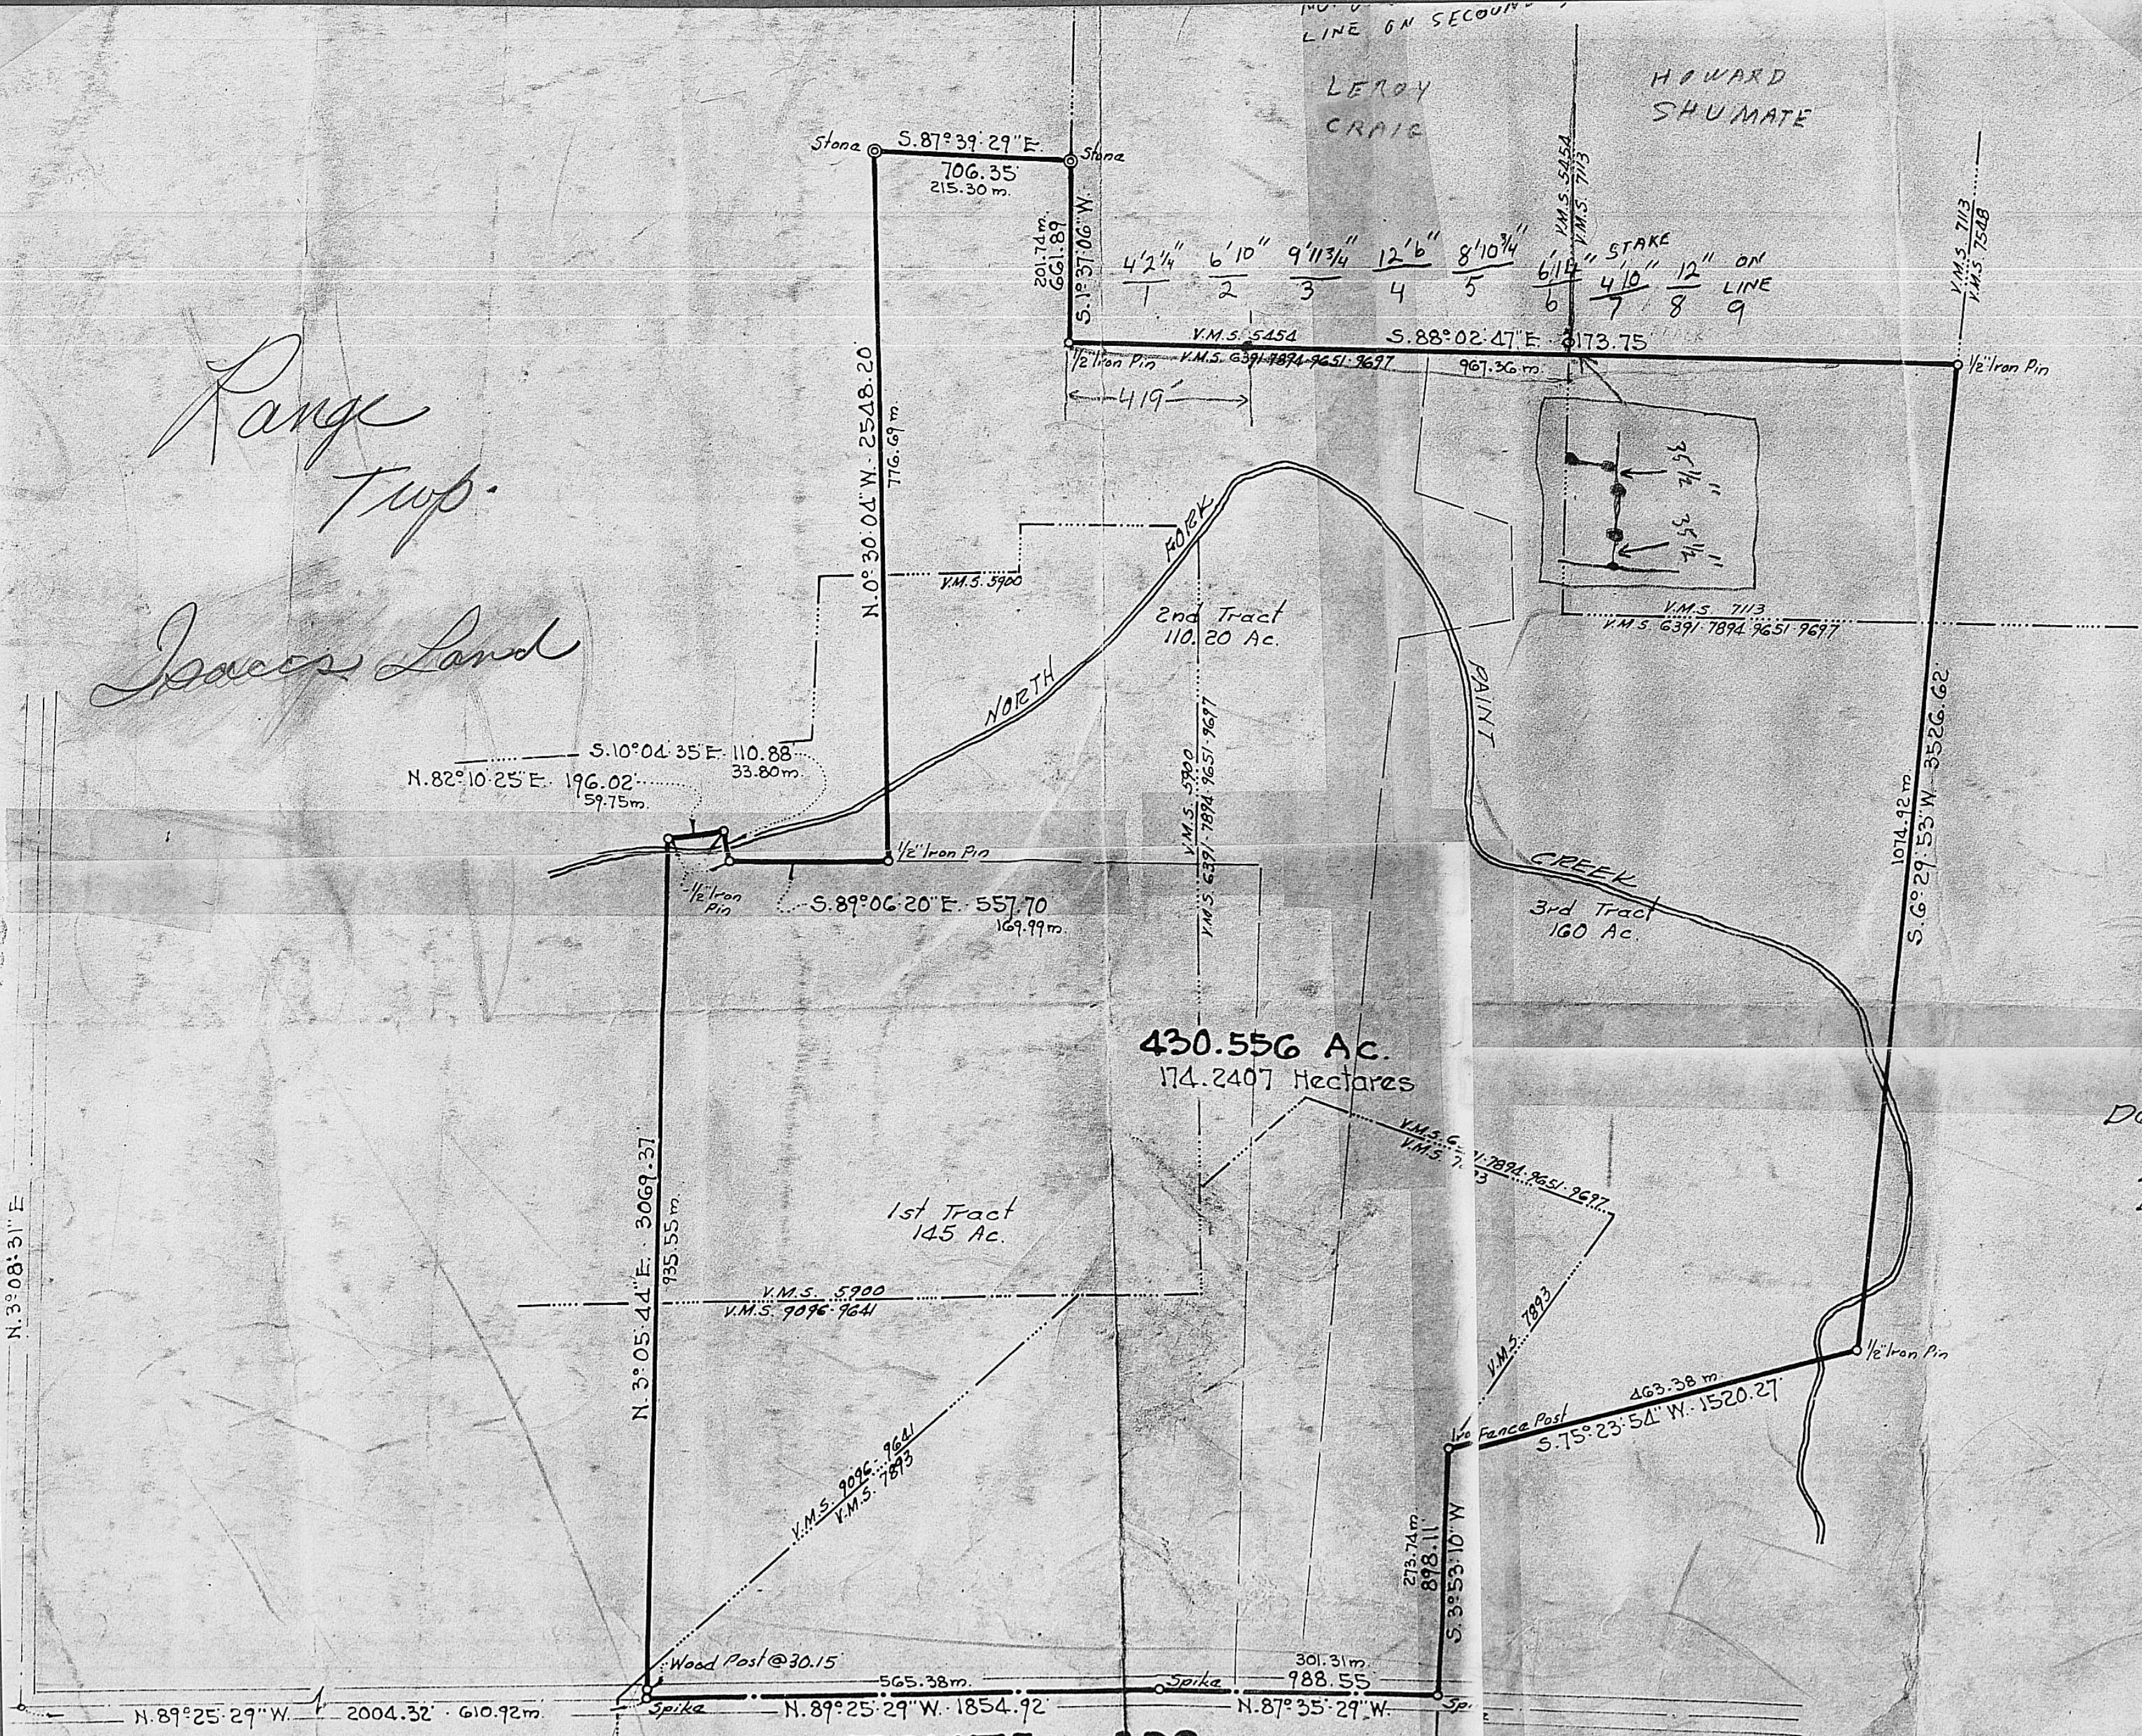

S. 10° 04' 35" E. 110.88
33.80m

N. 82° 10' 25" E. 196.02
59.75m

S. 89° 06' 20" E. 557.70
169.99m

430.556 Ac.
174.2407 Hectares

1st Tract
145 Ac.

2nd Tract
110.20 Ac.

3rd Tract
160 Ac.

N. 3° 05' 44" E. 3069.37
935.55m

V.M.S. 5900
V.M.S. 9096-9641

V.M.S. 9096-9641
V.M.S. 7893

V.M.S. 7893
463.38m
S. 75° 23' 54" W. 1520.27

273.74m
898.11'
S. 3° 53' 10" W

Wood Post @ 30.15'

565.38m
N. 89° 25' 29" W. 1854.92

301.31m
988.55'

N. 3° 08' 31" E

N. 89° 25' 29" W. 2004.32
610.92m

STATE ROUTE 323

NOTE:
m. = Meters



GALE L.
Consulting
319
WASHI
SURVEY
V.M. 8A