


Subdivisions & Additions Etc.
to Newport

Subdivisions	Lots	Plat Bk. & Pg. in Recorder's Office	are
Original Town	1 to 16	25 All Lots	66'x165'
William Coberlys 1st Addition	1 to 6	33	66'x99' (except lot 3
" " 2nd "	7 to 10	33	66'x132' 33'x99')
Huzzys Addition	1	33	61.88'x99'
" "	2	"	64.35'x99'
" "	3	"	64.35'x99'
" "	4	"	64.35'x99'
" "	5	"	64.35'x99'
" "	6	"	70.13'x99'

Alleys are 16.5' in all Subdivisions & Additions and to other information not listed refer to Plat Book as listed above.

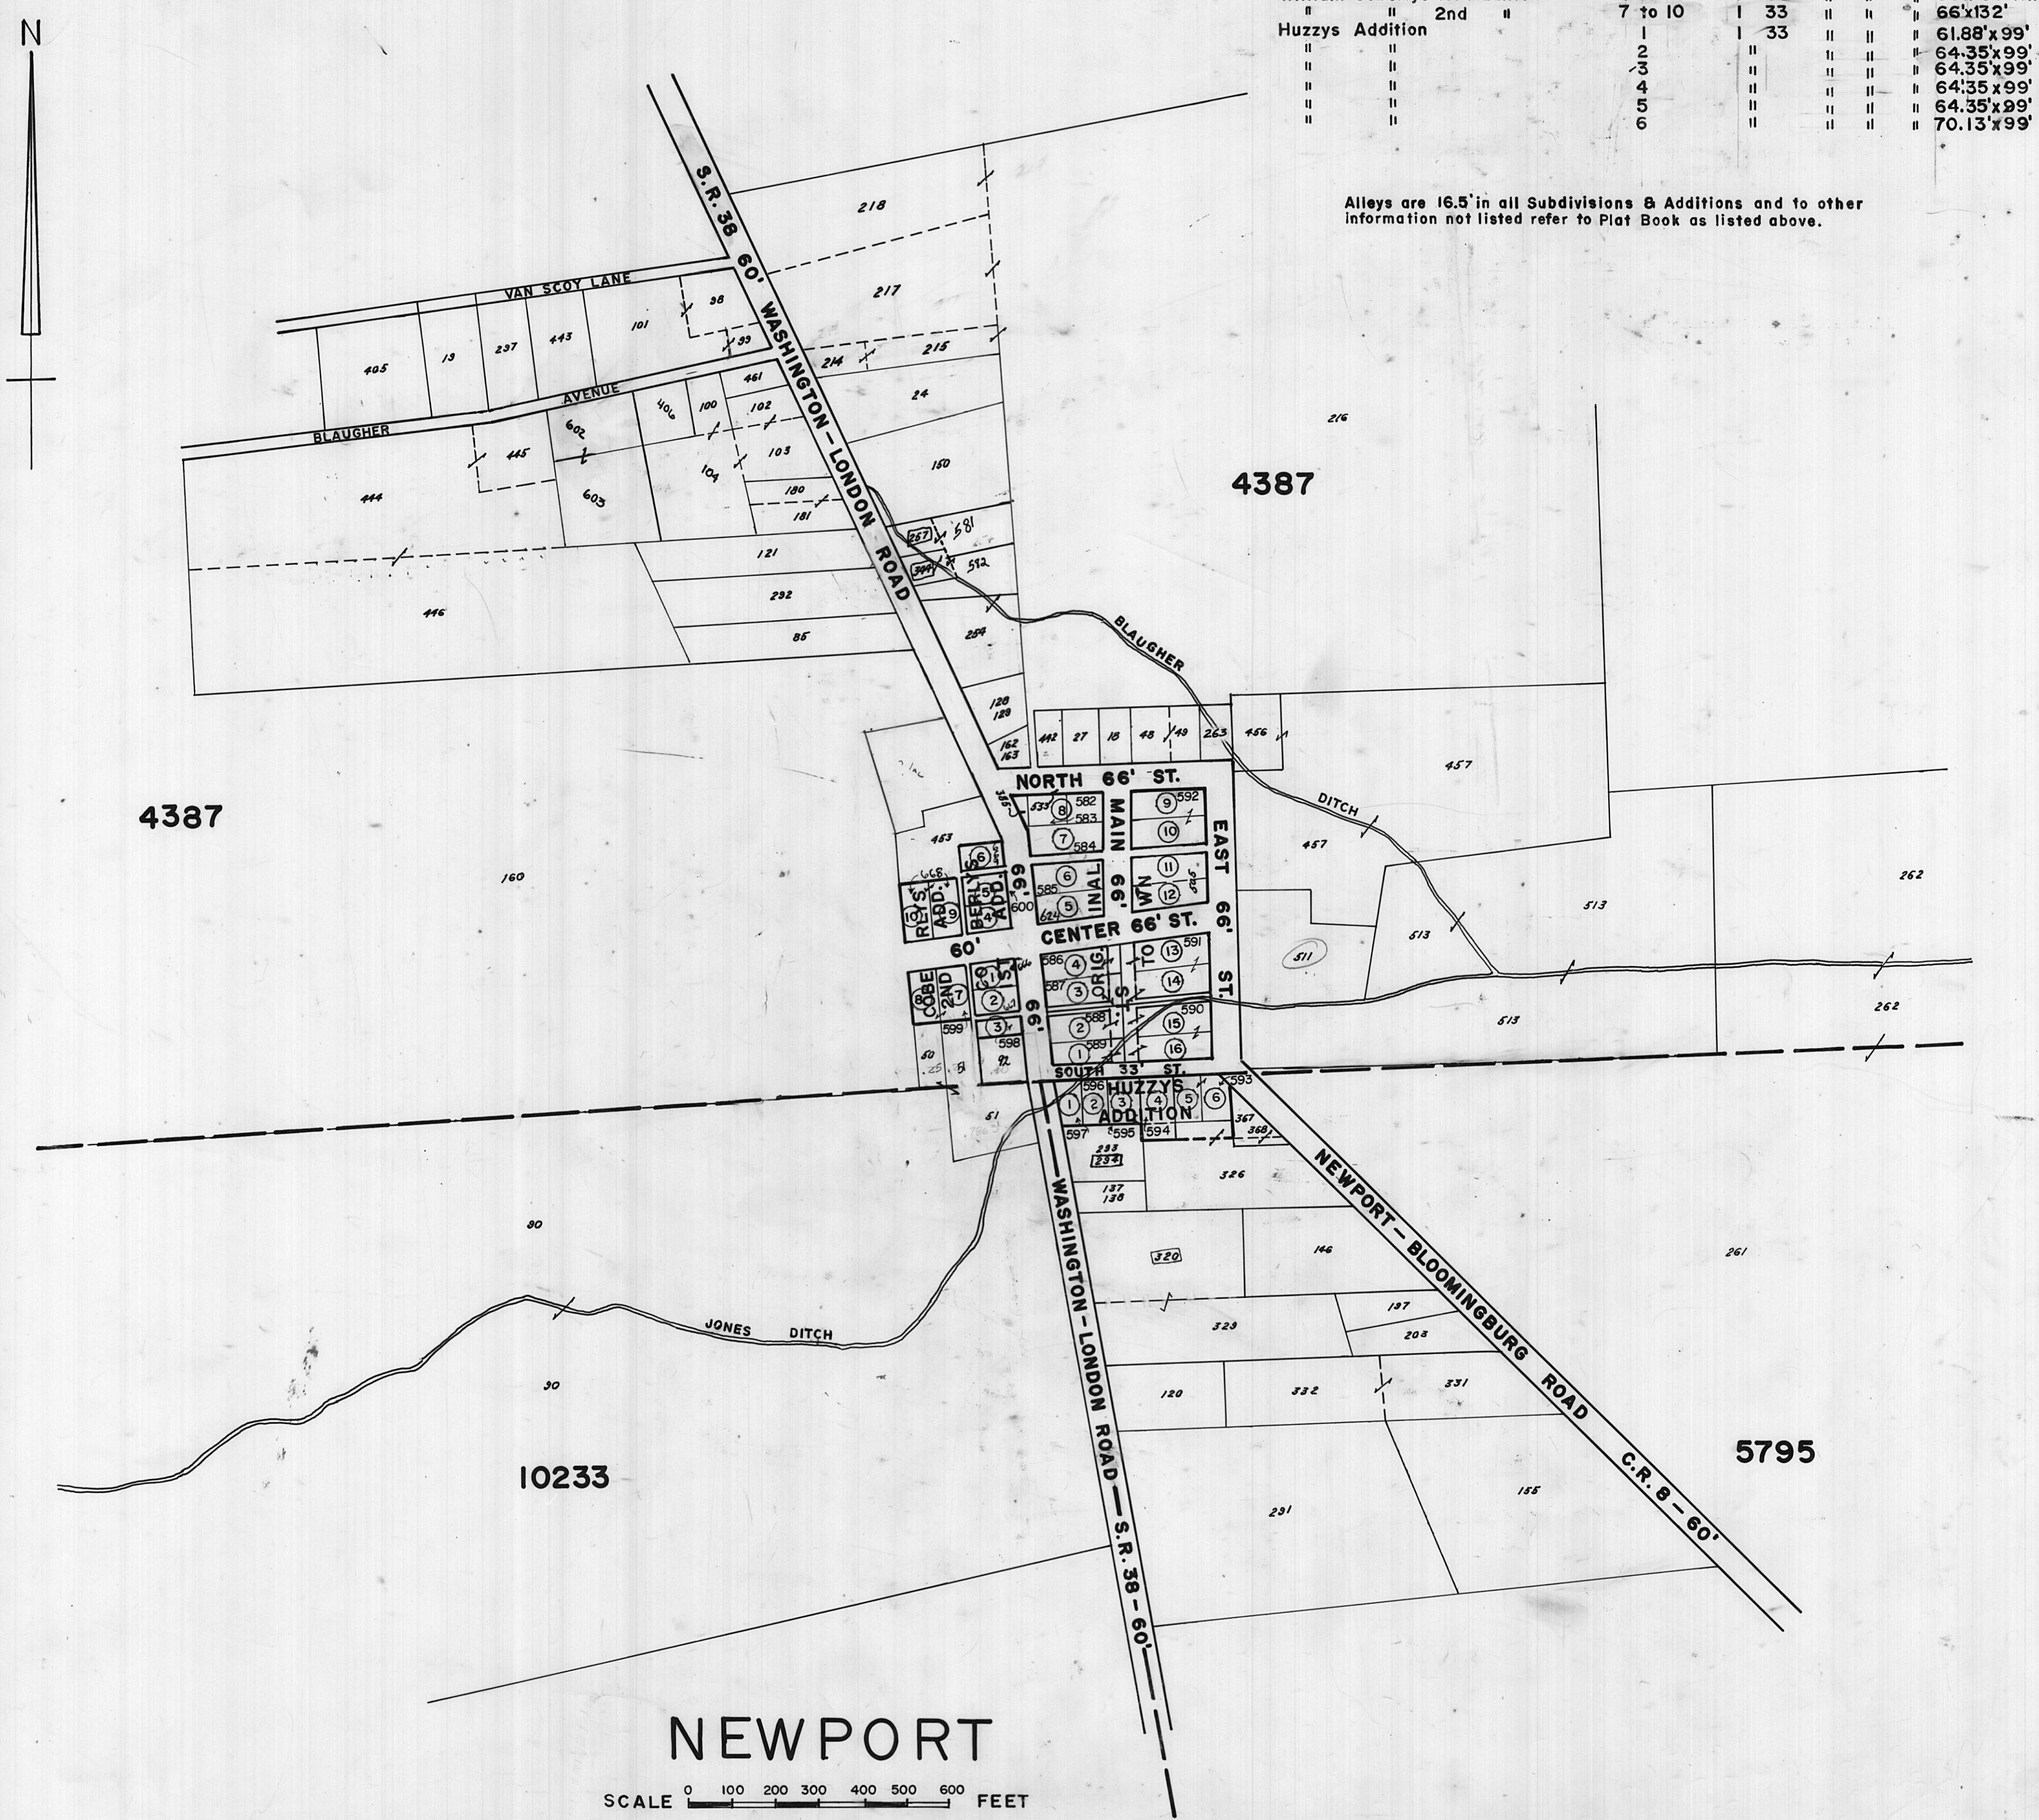

NEWPORT

SCALE 0 100 200 300 400 500 600 FEET

1970

Drawn: May, 1970
Merle R. Paul, County Engineer
Lawrence Beach, Draftsman