

Approved  
MR Paul  
 COUNTY ENGINEER  
 DATE 3/11/1970

Thomas Royce  
 COUNTY HEALTH DEPT.  
 DATE May 11 1970

Philip E. Brown  
 COUNTY ZONING BD.  
 DATE May 12 1970


Hermit Henskins  
 CITY LONDON PLAN'G. COM.  
 DATE May 15 1970

SURVEY FOR WISEMAN & EGELHOFF - 1970: 508,425 SQ. FT. 11.672 Ac.  
 INCLUDES STREET - LONDON CORPORATION AND UNION TWP.  
 Total Lots = 80,000 SQ. FT. — ACREAGE REMAINING: 9.8355  
 (1.8365)



TRANSFERRED  
 Date March 25, 1971  
 FORREST R. WILSON, Auditor  
 MADISON COUNTY, OHIO  
 by Gladys M. Griffith Deputy

Registered Surveyor  
Rodger Irwin Baker

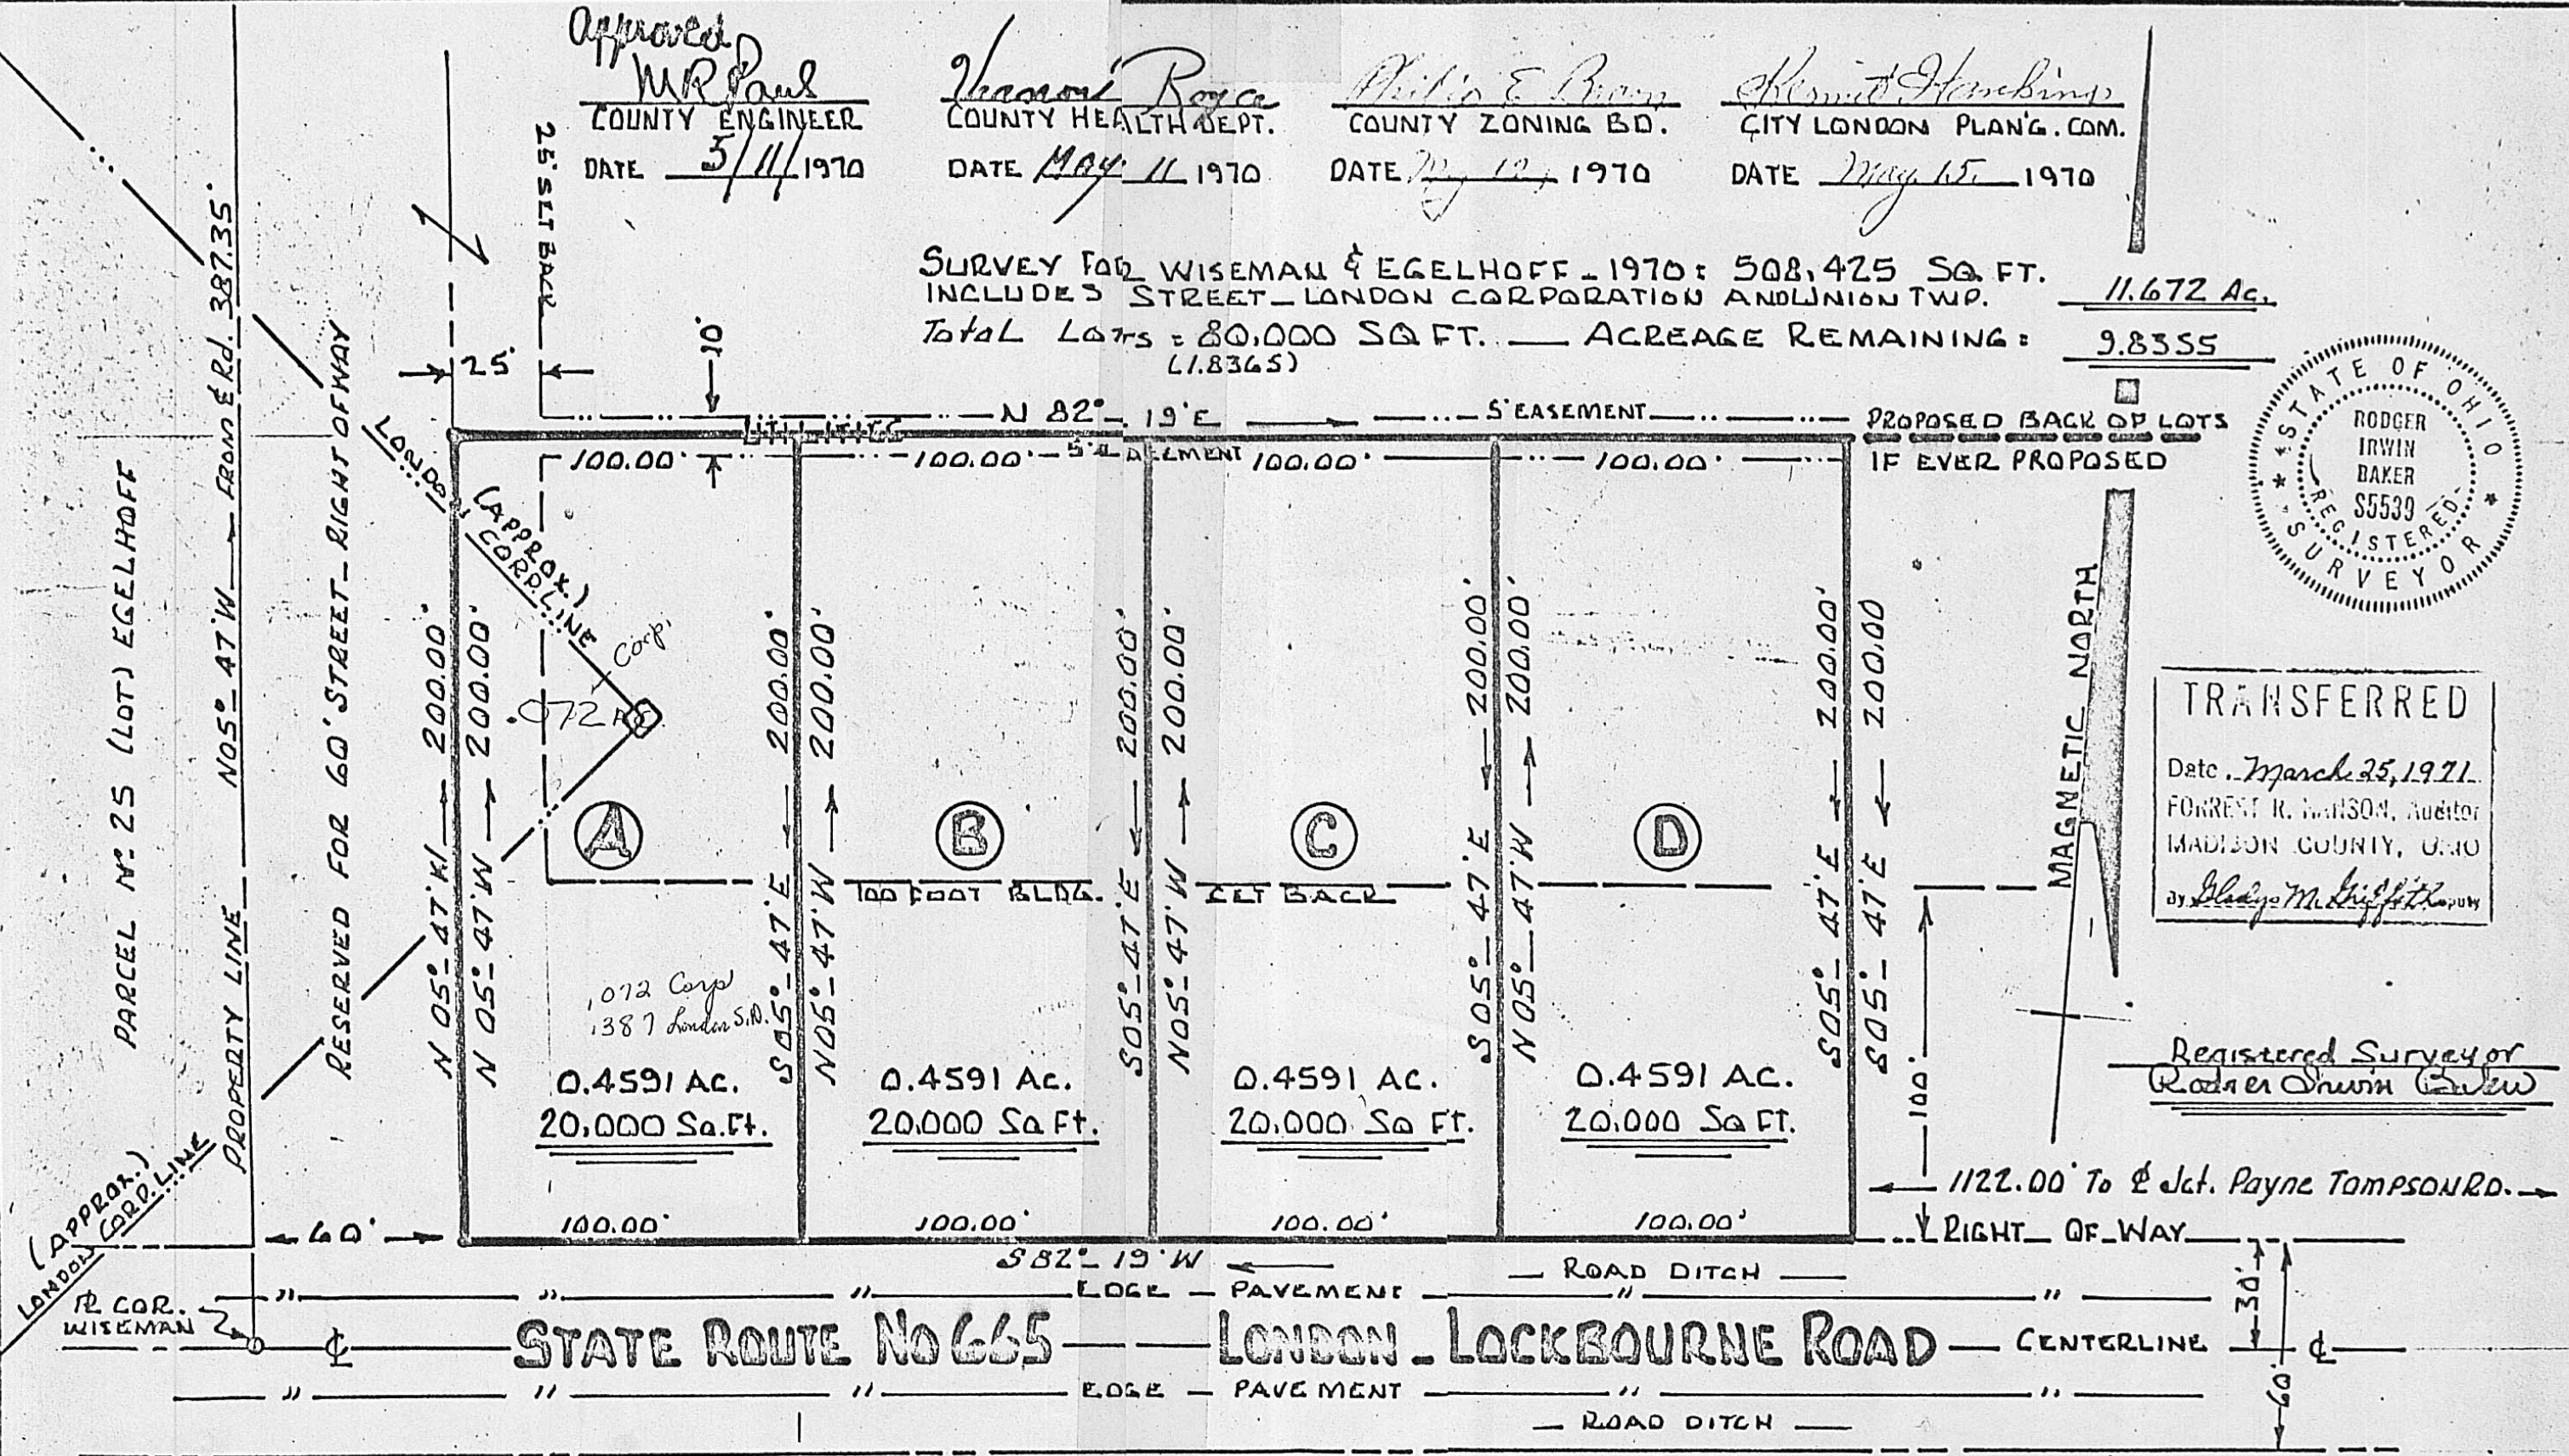

APRIL 1970

PLAT OF FOUR PARCELS OF LAND SURVEYED FOR WILLIAM (BILL) WISEMAN  
 A PART OF 11.672 ACRES SITUATED VMS 5640 - 6322 ON ST. ROUTE 665  
 LONDON AND UNION TOWNSHIP - MADISON COUNTY - OHIO - SCALE: 1" = 50'

14E