

8005


P.H. ROBERTS
(NOW IN THE NAME
OF CHESTER ROBERTS
LAST DEED OF RECORD
FOUND, D.B. 96, PG. 457)

150 acres

SHOULD BE
372 UNION
OAK RUN


IRON MONUMENT FOUND
NOTE: DEED STATES THAT THIS
IS A CORNER OF UNION &
OAK RUN TOWNSHIPS.

4590

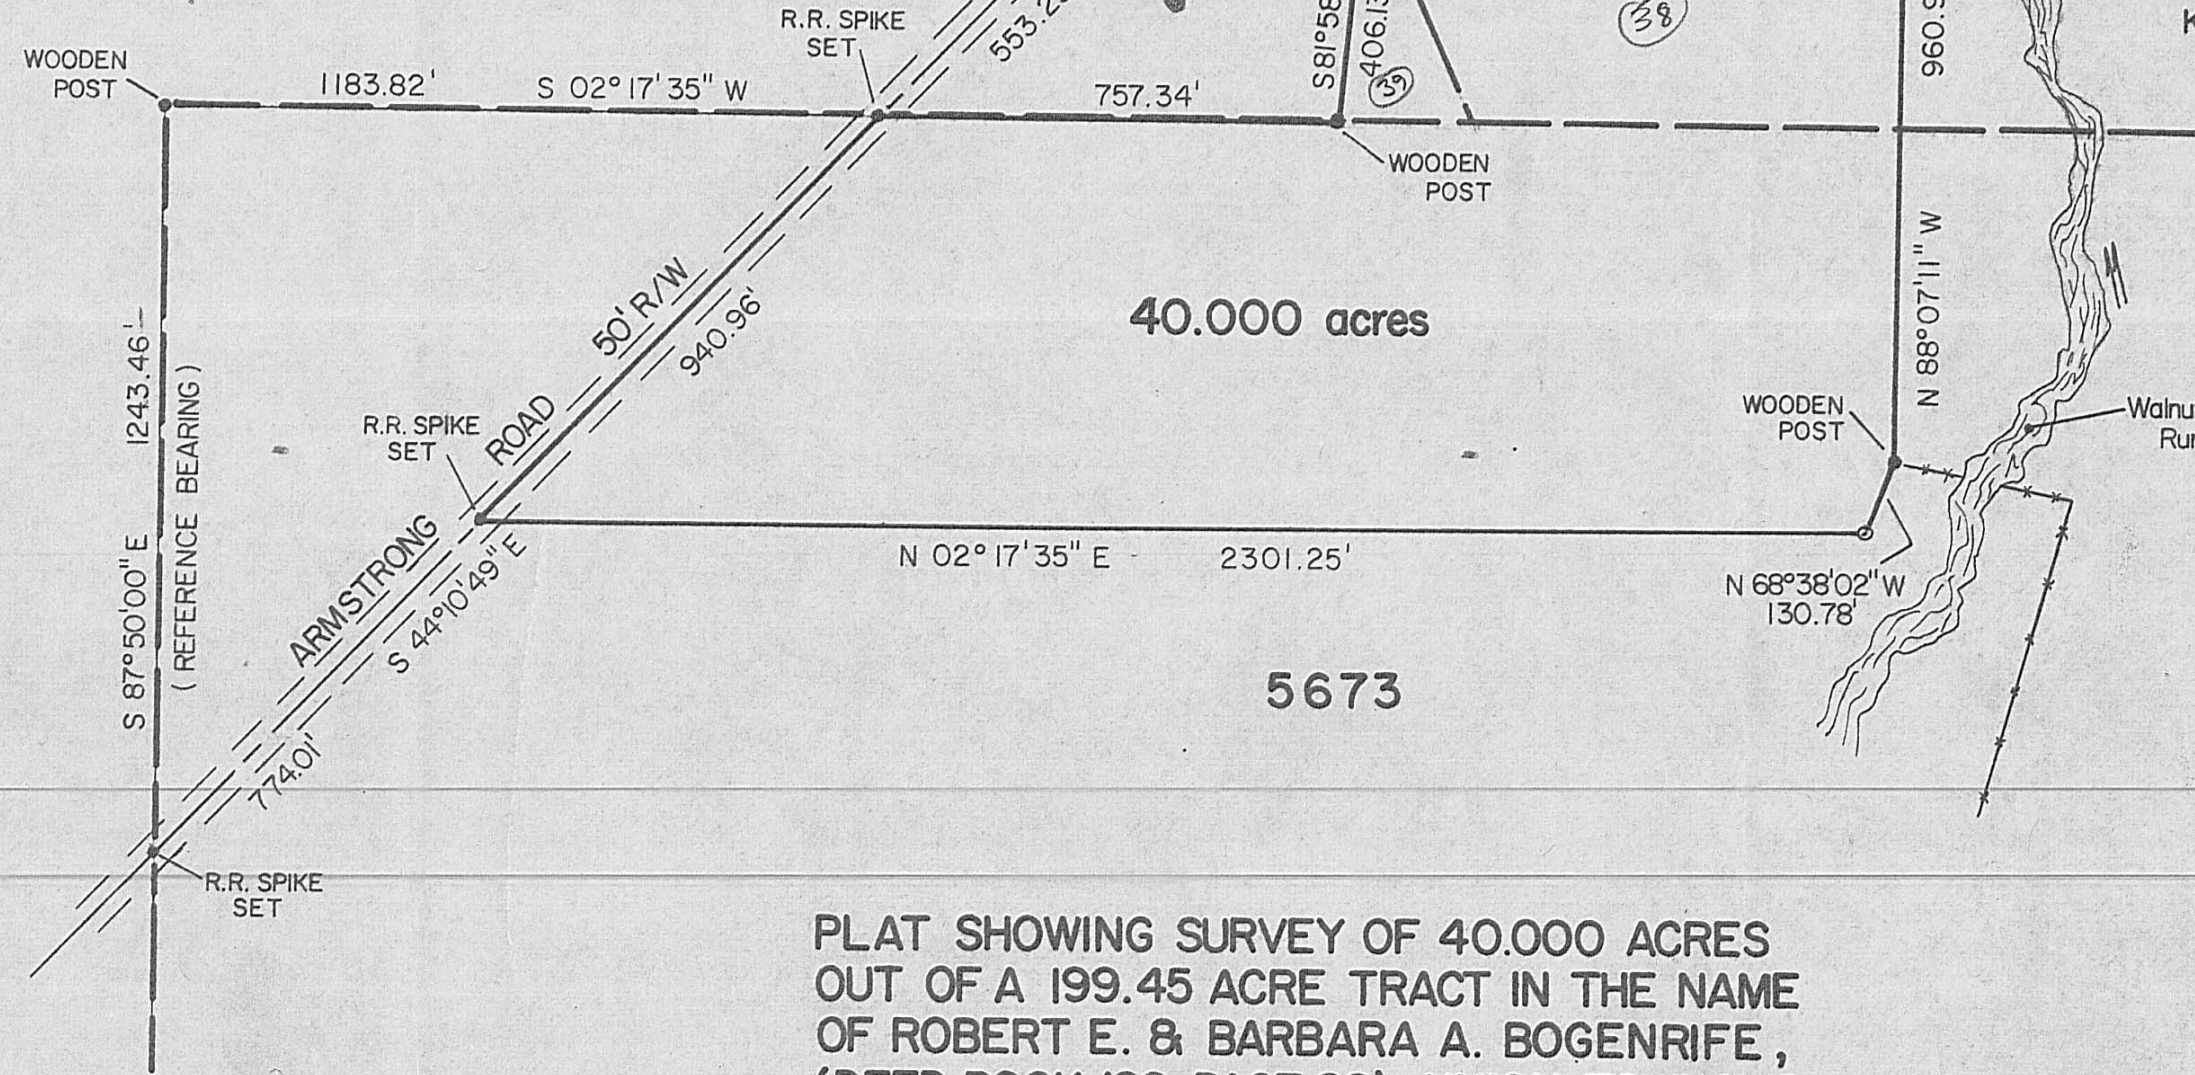

KERMIT
KELLOUGH

40.000 acres

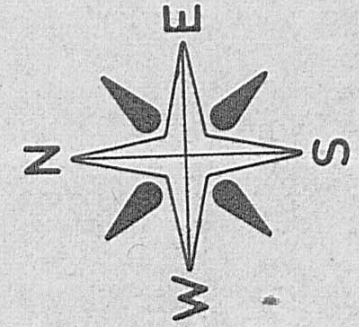

SCALE: 1" = 300'

⊙ - INDICATES IRON PIPE SET
3/4" X 30" WITH ALUMINUM
CAPS MARKED P.S. 5969

5673

PLAT SHOWING SURVEY OF 40.000 ACRES
OUT OF A 199.45 ACRE TRACT IN THE NAME
OF ROBERT E. & BARBARA A. BOGENRIFE,
(DEED BOOK 189, PAGE 20), UNION TOWNSHIP,
MADISON COUNTY, OHIO. PARTS OF V.M.S.
5673, V.M.S. 4590 AND V.M.S. 8005.

BABB ENGINEERING & SURVEYING
5 EAST FIRST ST., P.O. BOX 374
LONDON, OHIO 43140

SV-10180
JOB NO.
18 Dec., 1980
DATE

20B

NEIL BABB P.S. 5969