


Scale: 1" = 100'

STELLA, HARRISON & HELEN WILSON
DEED BOOK 146, PAGE 273
92.00 ACRES IN MADISON COUNTY
76.34 ACRES IN CLARK COUNTY

○ - INDICATES IRON PIPE SET
3/4" X 30" IN LENGTH.

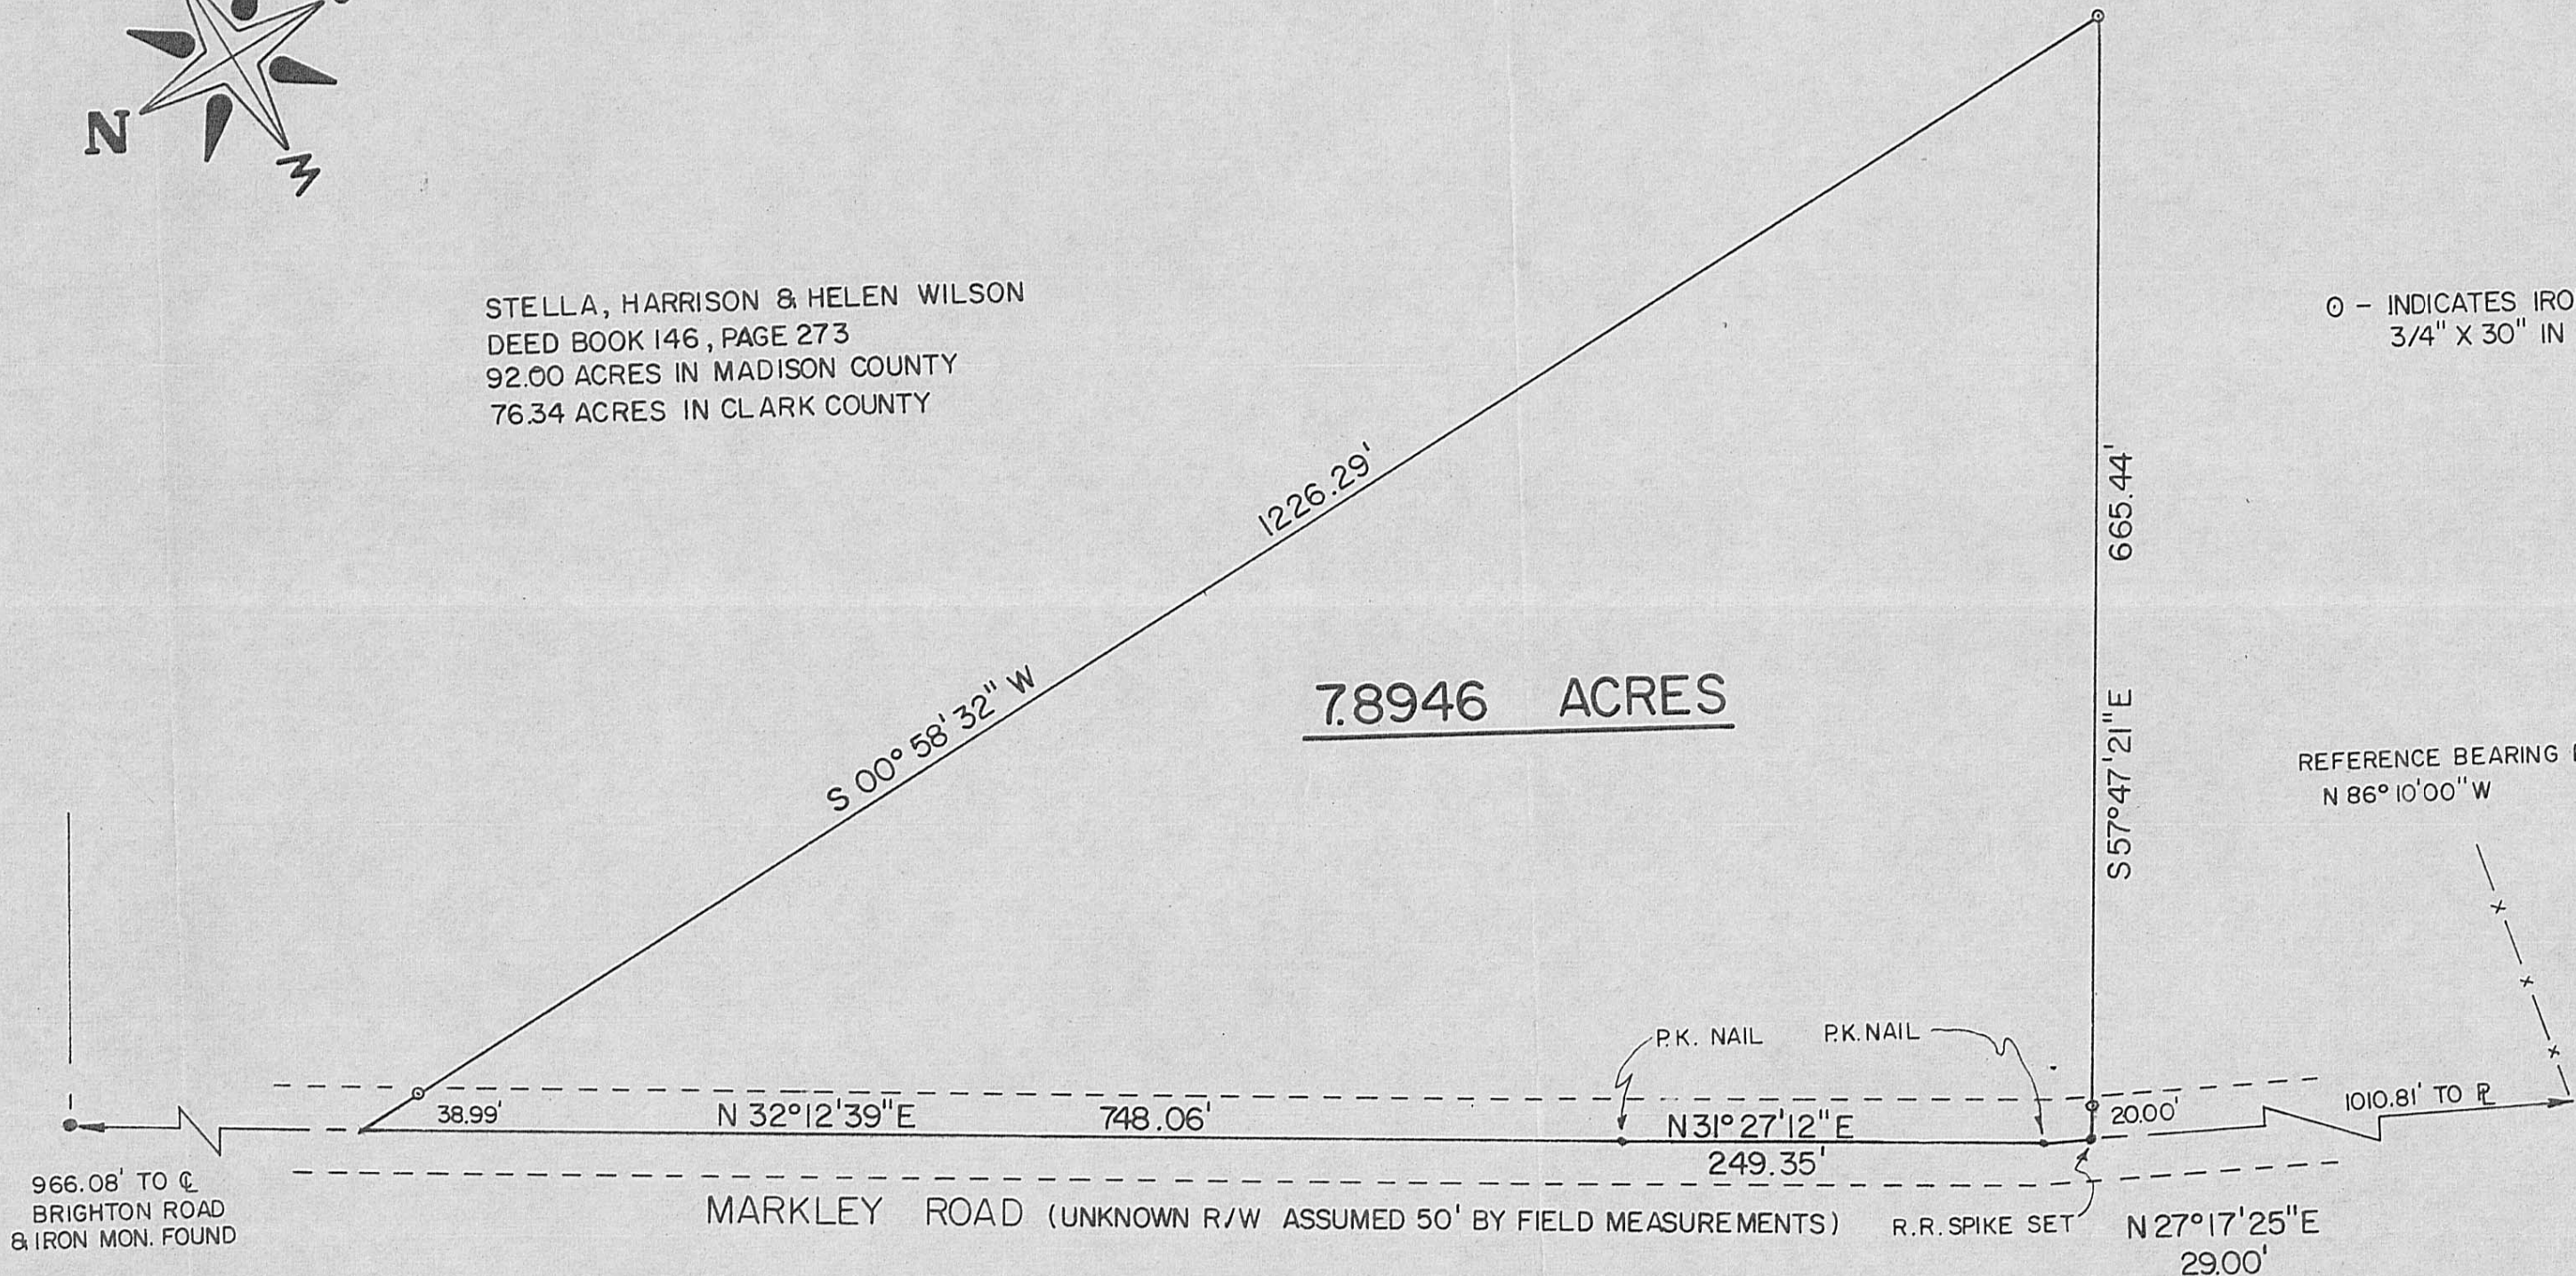

7.8946 ACRES

MARKLEY ROAD (UNKNOWN R/W ASSUMED 50' BY FIELD MEASUREMENTS)

PLAT SHOWING SURVEY OF 7.8946
ACRES OUT OF AN EXISTING 168.34
ACRE TRACT, DEED BOOK 146, PAGE
273, IN THE NAME OF STELLA,
HARRISON & HELEN WILSON, UNION
TWP, MADISON COUNTY, OHIO.
V.M.S. 7943.

BABB ENGINEERING & SURVEYING
11 EAST FIRST ST., P.O. BOX 374
LONDON, OHIO 43140

SV-07781
JOB NO.
7 AUGUST, 1981
DATE

NEIL BABB PS. 5969

21B