


# Registered Professional Surveyors

RESIDENCE - HOUSE # 1111, RT. 2 - [STATE RT. 42 N.] LONDON-DELAWARE ROAD - LONDON, OHIO 43140

DAVID H. JACKMAN AND VIRGINIA SUE JACKMAN  
 ORIGINAL 54.96 ACRES  
 VOL. 204 PG. 402

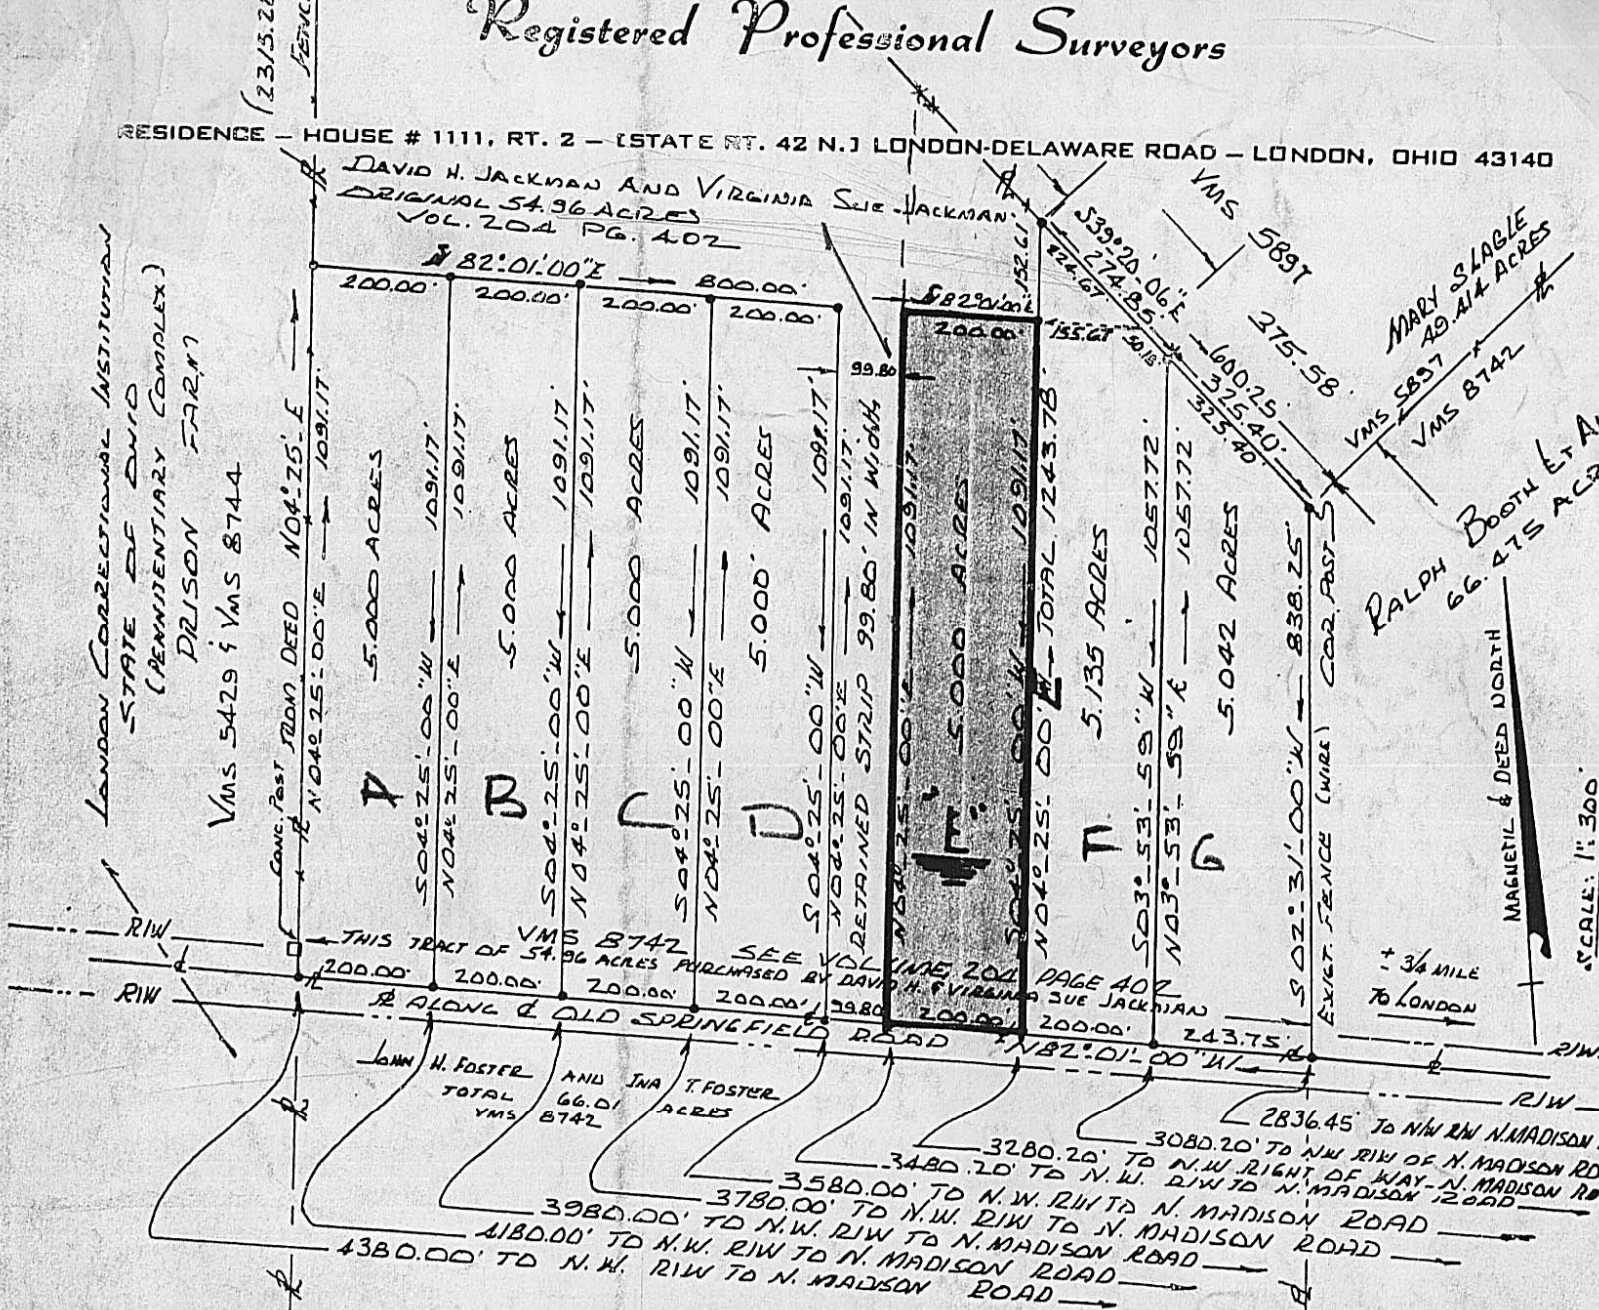

AUG 19 P. M.

- 1) THIS PLAT PREPARED FROM AN ACTUAL FIELD SURVEY YR. 1973
- 2) IRON PINS SET - AREAS MEASURED ON SITE - YR. 1973
- 3) PROPERTY BOUNDARY IN OLD SPRINGFIELD ROAD CENTERLINE

24<sup>TH</sup> OF LAND SPLIT - 5 ACRES (5.00) MINIMUM - VMS 8742  
 MADISON TOWNSHIP - MADISON COUNTY - OHIO  
 FRONTING ON OLD SPRINGFIELD ROAD  
 N.W. OF THE CITY OF LONDON - OHIO -

COMMONLY KNOWN LAWRENCE WOODS FARM  
 TRANSFER MADE TO "DAVID H. JACKMAN" AND "VIRGINIA SUE JACKMAN"  
 SEE VOLUME 204 PAGE 402 MADISON COUNTY RECORDER'S OFFICE

SURVEY - PLOTTING - DESCRIPTIONS - BY RODGER IRWIN BAKER  
 OHIO REG. SURVEYOR  
 LICENSE N° S 55539  
 ADDRESS: 253 WEST HIGH ST.



22B

"This Plat Filed With Me For Acceptance"

Co. Zoning	Date
Co. Engineer	Date